


平面図  
縮尺千分の一

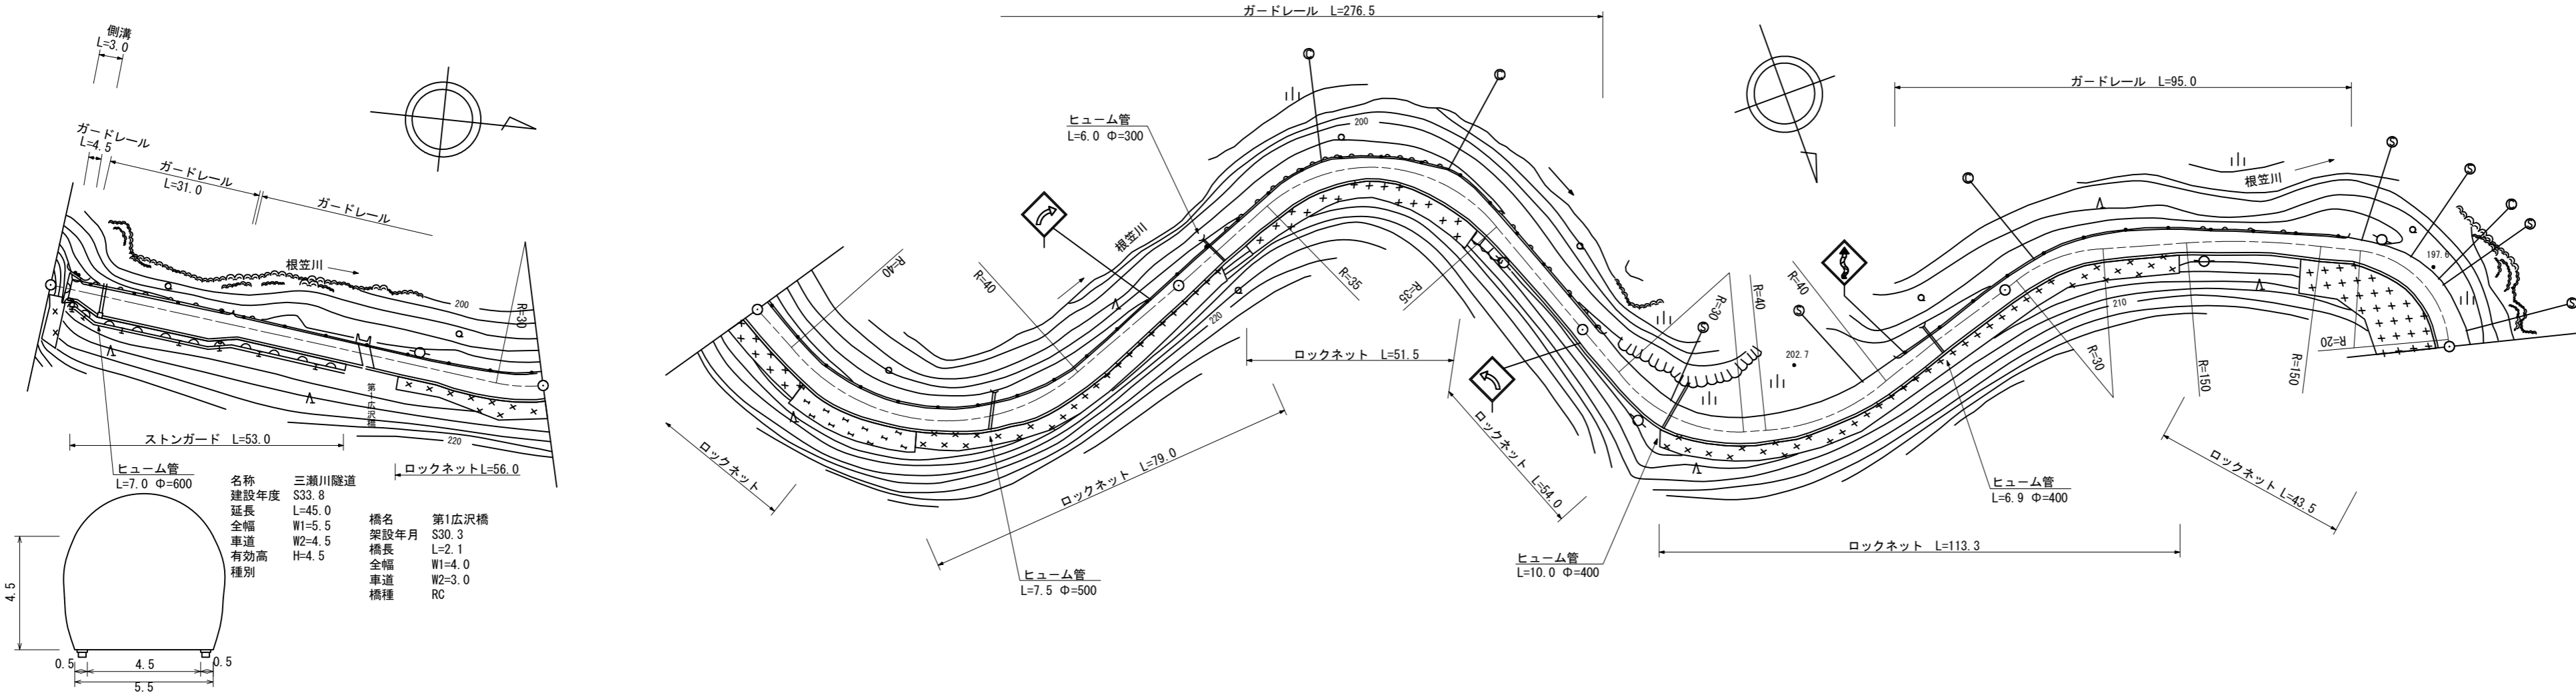

道路台帳修正履歴

カルテ番号	修正内容	調整年月日	業者名
	転記	1999. 3. 18	不二調査
2010-03-060	橋梁諸元変更	2010. 3. 4	谷光測量
2011-03-031	ベクタ変換	2011. 3. 31	谷光測量

区間番号	1	2	3	4	5	6	7	8	9	10	11	12	13	14	15	16	17	18	19	20	21	22	23	24	25					
点間距離	3.0	3.0	5.0		27.0	5.0		21.0	2.1	8.9	15.0	10.0	27.0		61.0	12.0	35.0	26.0	21.0	18.0	15.0	10.0	15.0	60.0	37.0	38.0	10.0	14.0		
全幅員	5.5	5.5	4.3		6.4	5.0		4.5	4.0	4.5	5.0	5.0	5.5		4.5	4.5	5.0	6.0	5.0	5.0	5.5	5.0	5.0	5.2		4.5	5.5	6.0		
全幅員内訳	車道	3.0	3.0	3.0		4.5	3.5		3.0	3.0	3.5	4.0	4.0	4.0		3.5	3.5	4.0	4.0	4.0	4.0	4.0	4.0	4.0	4.0		3.5	4.0	4.0	
	歩道																													
	左側																													
	右側																													
路肩	左側	1.25	1.25	1.25		1.4	1.0		0.5	0.5	0.5	0.5	1.0	0.5		0.5	0.5	0.5	1.5	0.5	0.5	1.0	0.5	0.5	0.6		0.5	1.0	1.5	
	右側	1.25	1.25	0.8		1.0	0.5		0.6	0.5	0.5	0.5	0.5	0.5		0.5	0.5	0.5	0.5	0.5	0.5	0.5	0.5	0.5	0.6		0.5	0.5	0.5	
側溝	左側	0.6	0.6	0.6		0.5	0.5		0.5	0.5	0.5	0.5	0.5	0.5		0.5	0.5	0.5	0.5	0.5	0.5	0.5	0.5	0.5	0.6		0.5	0.5	0.5	
	右側	0.6	0.6	0.6		0.5	0.5		0.5	0.5	0.5	0.5	0.5	0.5		0.5	0.5	0.5	0.5	0.5	0.5	0.5	0.5	0.5	0.6		0.5	0.5	0.5	
その他																														
主要工物	12151							03057																						
路面種別	as																													as
舗装区間番号	1	2	3	4	5	6	7	8																						
	3.0	61.0	2.1	33.9	100.0	100.0	100.0	100.0																						

路線名	主要地方道周東美川線		
図面名	200503031-00		
作成年月日	2011年3月31日		
縮尺	1/1000	図面番号	31-00
事務所名	岩国土木建築事務所 (玖珂分室)		