


標題	路線コード	006	図面コード	26-0	路線名	主要地方道 山口宇部線	県名	山口県	地名	山口市江崎	図面番号	26	① 現道 2 現道(分離) 3 旧道 4 新道 5 専用自歩道
----	-------	-----	-------	------	-----	-------------	----	-----	----	-------	------	----	---------------------------------

平面図
縮尺千分の一

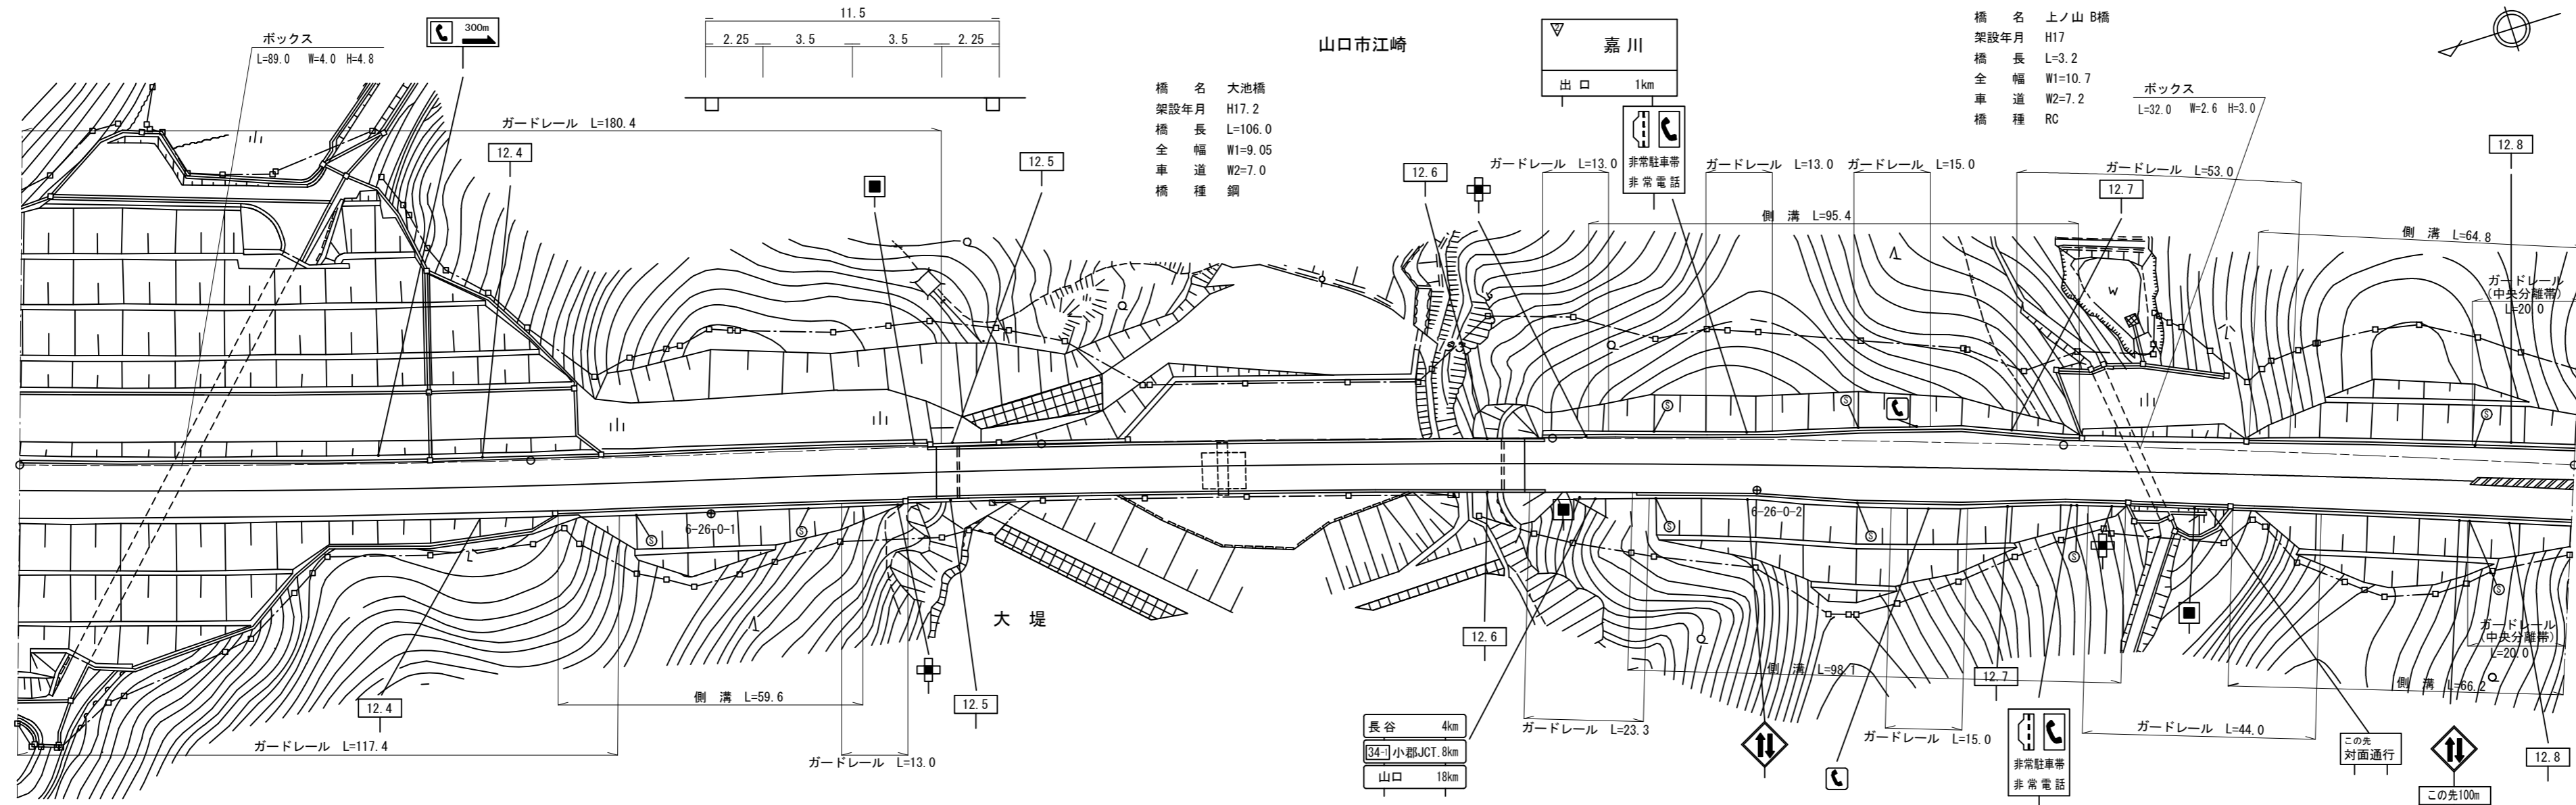

道路台帳修正履歴

カルテ番号	修正内容	調整年月日	業者名
2011-07-014	新規作成	2011. 7. 31	山口建設コン
2013-07-027	案内標識撤去	2014. 3. 31	山口建設コン
2015-07-064	案内標識修正	2016. 3. 25	山口建設コン

区間番号	1		2		3		4		5		6		7		8		9		10		11		12		13		14		15		16		17		18		19		20		21		22		23		24		25	
点距離	100.0		5.0		60.0		9.0		9.0		17.0		89.0		11.0		7.0		9.0		24.0		20.0		20.0		20.0		4.0		8.0		3.2		17.8		3.0		4.0		20.0		20.0		20.0					
全幅員	10.5		10.5		10.5		11.0		10.5		9.05		9.05		10.5		11.0		11.5		11.5		14.0		14.4		12.3		12.4		11.9		11.2		10.7		11.95		12.45		13.0		13.1		13.5		13.9		14.3	
全幅員内訳	車道	7.0		7.0		7.0		7.0		7.0		7.0		7.0		7.0		7.0		7.0		7.0		9.5		9.9		7.8		7.9		7.2		7.2		8.46		8.5		8.6		9.0		9.4		7.35				
	左側歩道	
	右側歩道	
	路側帯	1.75		1.75		1.75		1.75		1.75		1.05		1.05		1.05		1.05		1.05		1.05		2.25		2.25		2.25		2.25		2.25		2.25		2.25		2.25		2.25		2.25		2.25						
側溝	左側	
	右側			0.0		0.0		0.5		0.0						0.0		0.0		0.0		0.0		0.5		0.5		0.5		0.5		0.5		0.5		0.5		0.5		0.5		0.5								
その他	
主要工作物											07677														0768																									
路面種別	AS	AS							
舗装区番号	1		2		3		4		5		6		7																																					
	100.0		83.0		17.0		89.0		11.0		100.0		100.0																																					

路線名	主要地方道 山口宇部線		
図面名	200607026-00		
作成年月日	2011年7月31日		
縮尺	1/1000	図面番号	26-00
事務所名	防府土木建築事務所(山口支所)		