


① 現道 2 現道(分離) 3 旧道 4 新道 5 専用自歩道

平面図 縮尺千分の一

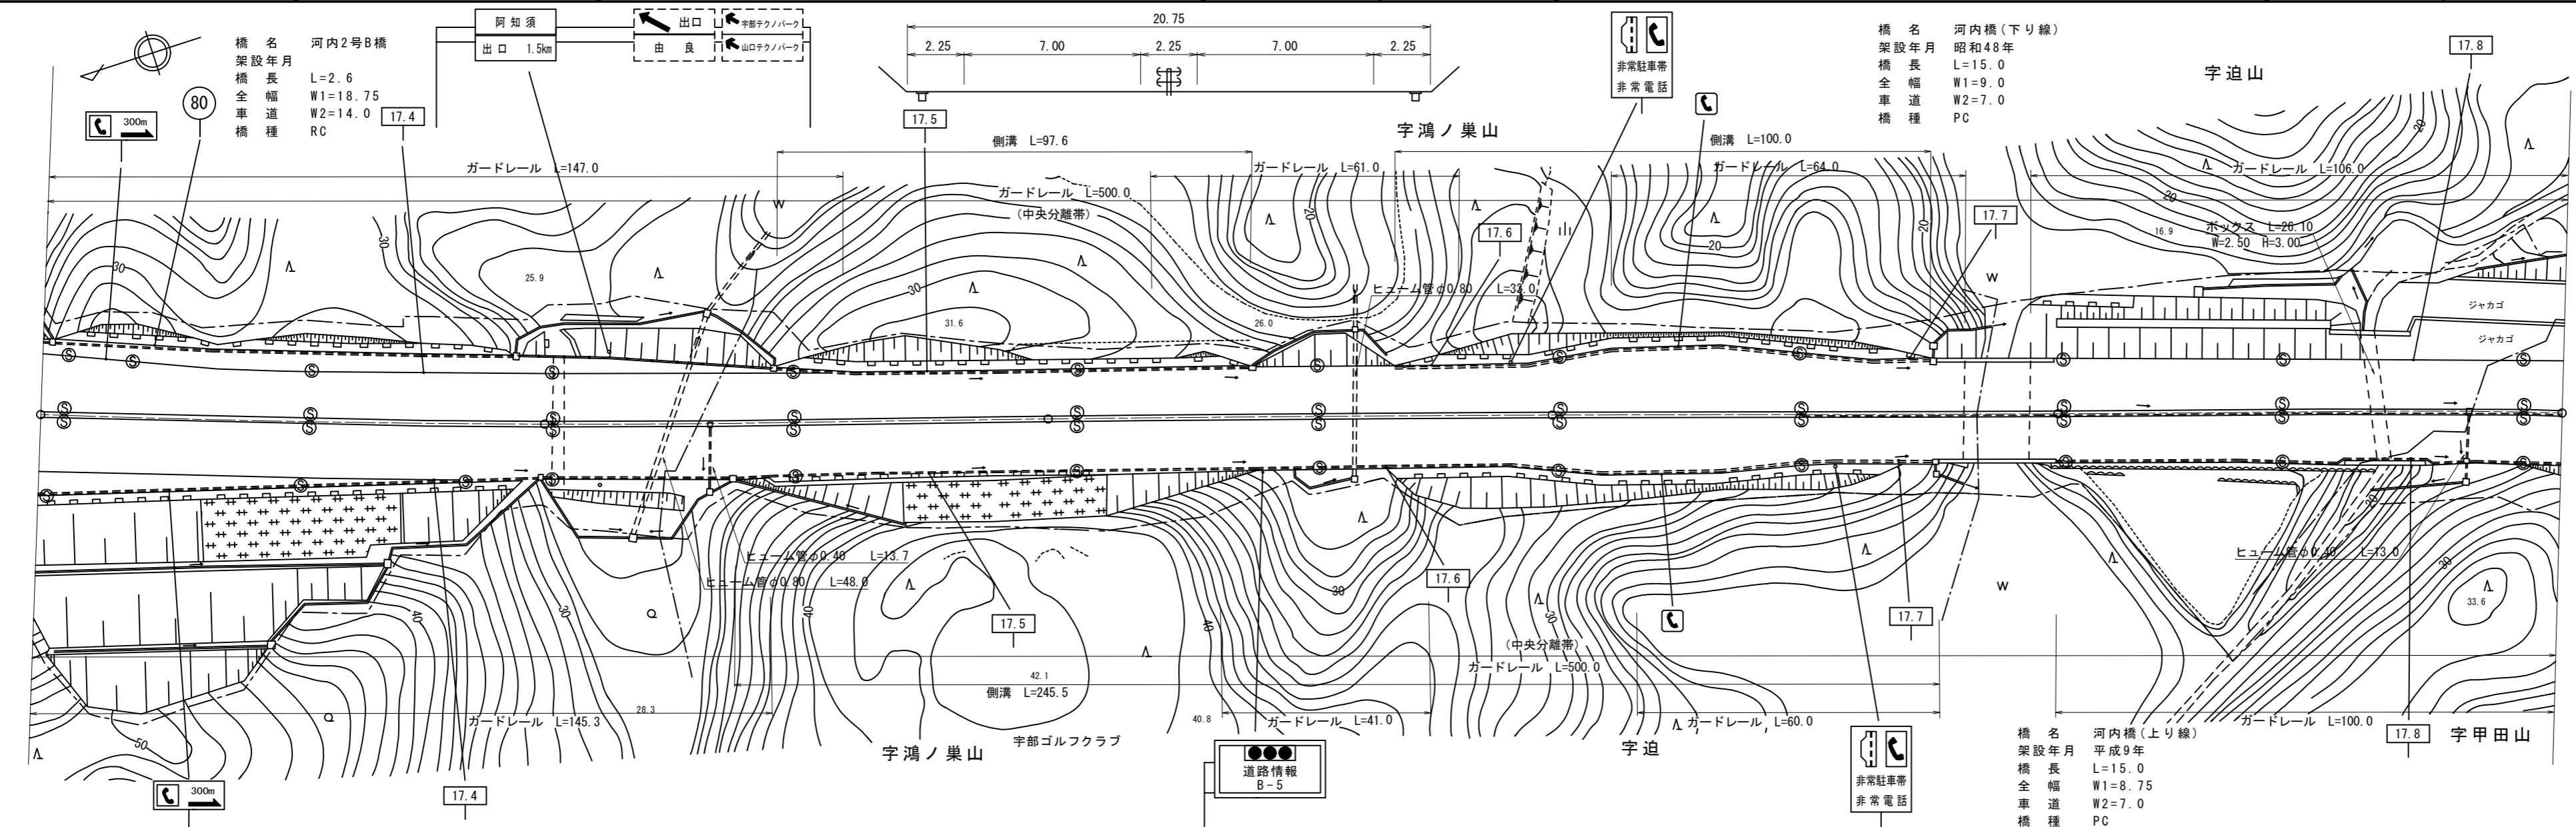

道路台帳修正履歴

カルテ番号	修正内容	調整年月日	業者名
2012-07-014	転記	2012.08.31	山口建設コン
2013-07-027	案内標識設置 視線誘導標設置	2014.3.31	山口建設コン

区間	番号	距離																								
		1	2	3	4	5	6	7	8	9	10	11	12	13	14	15	16	17	18	19	20	21	22	23	24	
点間	距離	5.4	6.3	5.0	15.0	20.0	3.7	44.6	2.6	33.1	16.0	48.3	49.3	22.4	20.0	8.3	11.7	20.0	24.5	15.2	9.8	15.0	3.8	91.1	8.9	
全幅員	全幅員	23.62	23.4	22.68	21.65	20.53	19.03	18.75	18.75	18.75	19.27	20.27	20.27	19.75	20.75	22.21	24.25	24.25	20.75	20.75	20.00	19.0	19.0	18.75	19.75	
	車道	18.87	18.65	17.93	16.9	15.78	14.28	14.0	14.0	14.0	14.0	14.0	14.0	14.0	14.0	14.0	14.0	14.0	14.0	14.0	14.0	14.0	14.0	14.0	14.0	
	歩道																									
	左側	1.25	1.25	1.25	1.25	1.25	1.25	1.25	1.25	1.25	1.25	1.25	1.25	1.25	1.25	1.25	1.25	1.25	1.25	1.25	1.25	1.25	1.25	1.25	1.25	
	右側	1.25	1.25	1.25	1.25	1.25	1.25	1.25	1.25	1.25	1.25	1.25	1.25	1.25	1.25	1.25	1.25	1.25	1.25	1.25	1.25	1.25	1.25	1.25	1.25	1.25
路肩	左側	2.25	2.25	2.25	2.25	2.25	2.25	2.25	2.25	2.25	2.25	2.25	2.25	2.25	2.25	2.25	2.25	2.25	2.25	2.25	2.25	2.25	2.25	2.25	2.25	
	右側	1.25	1.25	1.25	1.25	1.25	1.25	1.25	1.25	1.25	1.25	1.25	1.25	1.25	1.25	1.25	1.25	1.25	1.25	1.25	1.25	1.25	1.25	1.25	1.25	
中央	分	2.25	2.25	2.25	2.25	2.25	2.25	2.25	2.25	2.25	2.25	2.25	2.25	2.25	2.25	2.25	2.25	2.25	2.25	2.25	2.25	2.25	2.25	2.25	2.25	
	離	2.25	2.25	2.25	2.25	2.25	2.25	2.25	2.25	2.25	2.25	2.25	2.25	2.25	2.25	2.25	2.25	2.25	2.25	2.25	2.25	2.25	2.25	2.25	2.25	
側溝	左側									0.0	0.0	0.0	0.0	0.0	0.0	0.0	0.0	0.0	0.0	0.0	0.0	0.0	0.0	0.0	0.0	
	右側									0.0	0.0	0.0	0.0	0.0	0.0	0.0	0.0	0.0	0.0	0.0	0.0	0.0	0.0	0.0	0.0	
その他																										
主要	工作物						07706															07707				
路面	種別	AS																							AS	
	舗装																									
舗装	区間																									
番号			1						2																3	
			100.0						100.0																4	
																									81.2	
																									5	
																									15.0	
																									3.8	
																									6	
																									100.0	
																									7	

路線名	主要地方道山口宇部線
図面名	200607036-00
作成年月日	2012年8月31日
縮尺	1/1000 図面番号 36-00
事務所名	防府土木建築事務所