


平面図
縮尺千分の一

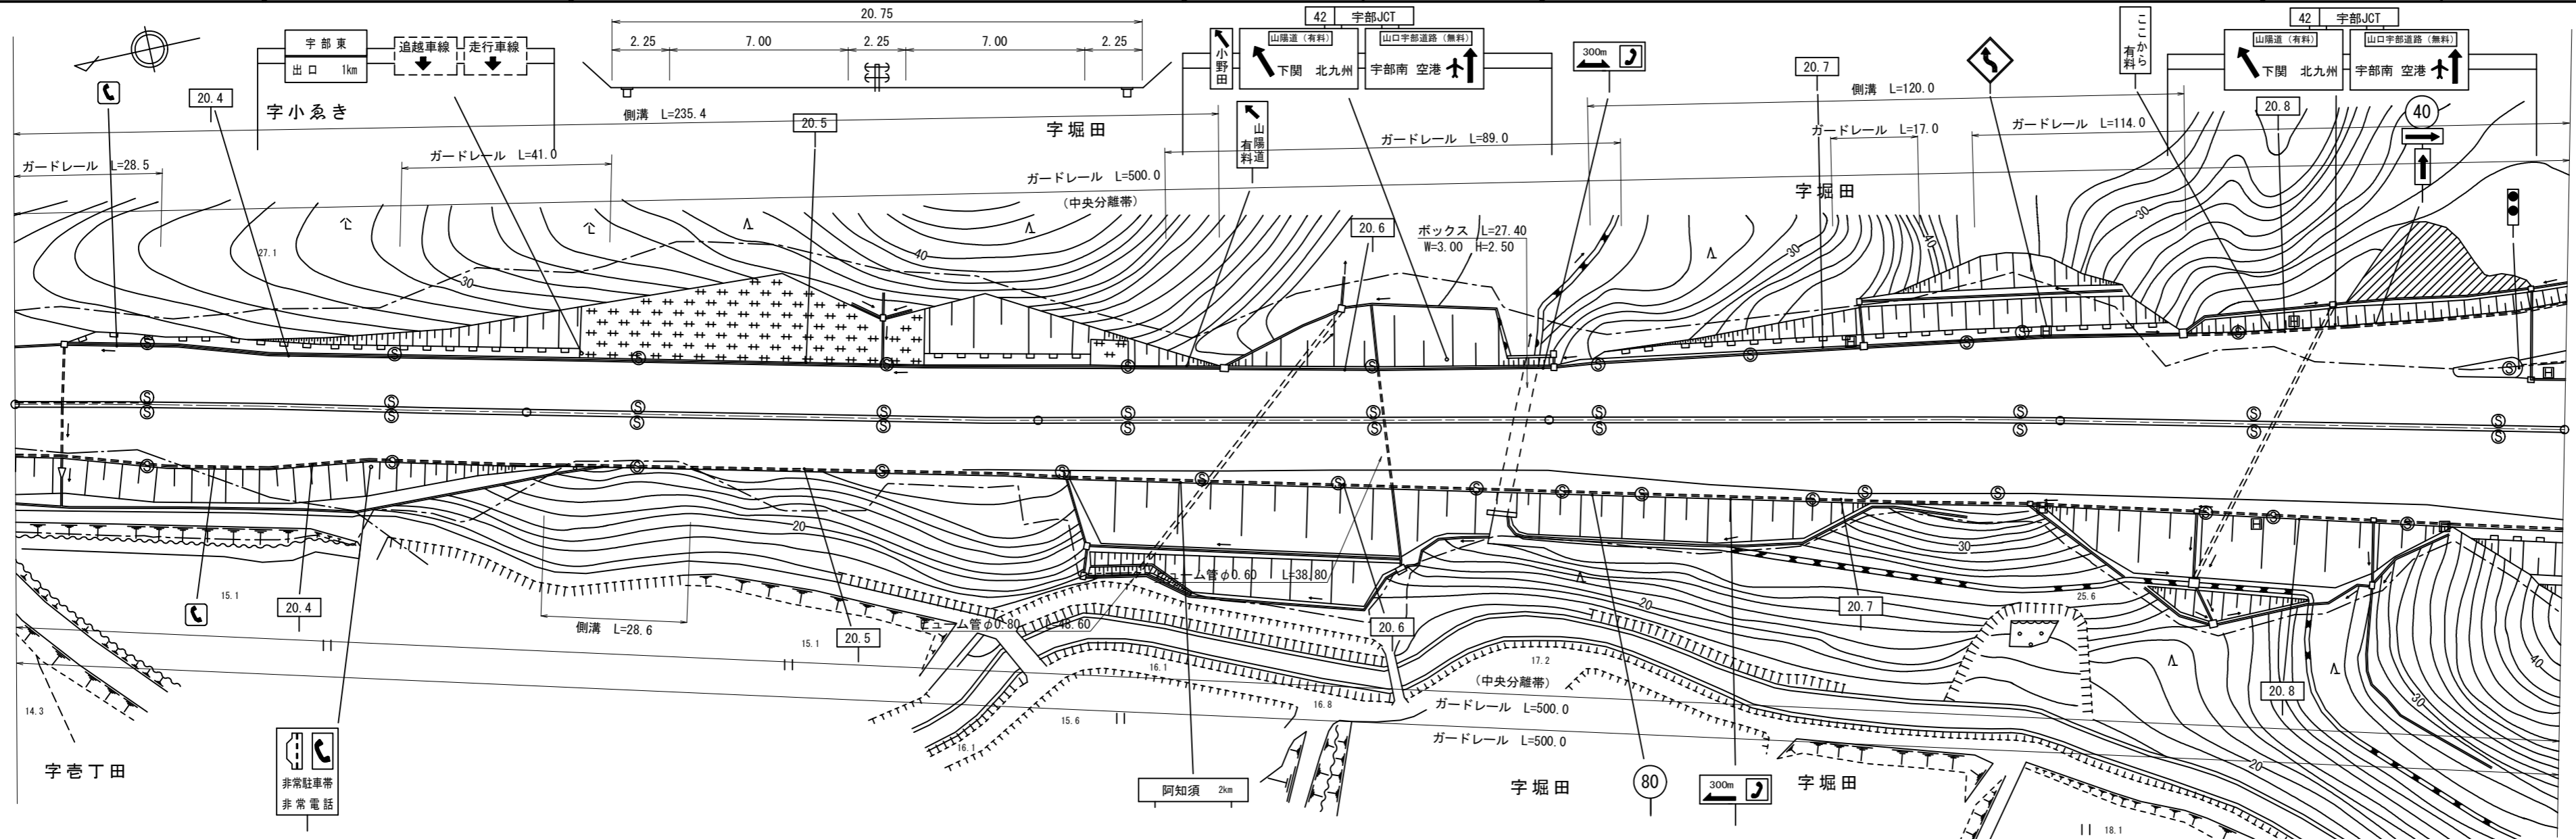

道路台帳修正履歴

カルテ番号	修正内容	調整年月日	業者名
2012-07-025	転記	2012.08.31	山口建設コン
2013-07-027	案内標識設置 案内標識撤去 視線誘導標設置 分岐点用点滅灯設置	2014.3.31	山口建設コン

区間	番号	距離																													
		1	2	3	4	5	6	7	8	9	10	11	12	13	14	15	16	17	18	19	20	21	22	23	24	25	26	27	28	29	30
全幅員		20.64	21.5	21.5	21.5	19.96	20.75	19.75	20.4	21.03	21.72	22.03	21.86	21.97	22.54	21.6	22.45	24.5	26.55	28.0	28.93	30.71	31.21	32.71	34.48	33.48	35.73	38.1	39.6	28.28	28.62
全幅員内訳	車道	14.0	14.0	14.0	14.0	14.0	14.0	14.0	14.0	14.0	14.0	14.0	14.0	14.0	14.0	14.0	14.8	15.6	16.9	19.5	20.5	21.5	21.5	22.5	23.66	25.09	26.97	31.3	19.96	20.46	
	歩道																														
	左側																														
	右側																														
路肩	左側	3.14	4.0	4.0	2.25	2.25	2.25	2.25	2.25	2.25	2.25	2.25	2.25	2.25	2.25	2.25	2.25	2.25	2.25	2.25	2.25	2.25	2.25	2.25	2.25	2.25	2.25	2.25	2.25	2.25	
	右側	1.25	1.25	1.25	3.0	1.46	1.25	1.25	1.9	2.53	3.22	3.53	4.36	4.47	5.04	4.1	3.15	3.4	3.65	2.5	2.43	2.95	3.49	4.03	4.47	4.72	4.78	4.8	4.82	4.66	
	中央分離帯	2.25	2.25	2.25	2.25	2.25	2.25	2.25	2.25	2.25	2.25	2.25	2.25	2.25	2.25	2.25	2.25	2.25	2.25	2.25	2.25	2.25	2.25	2.25	2.25	2.25	2.25	2.25	2.25	2.25	
側溝	左側	(-0.52)	(-0.52)	(-0.52)	(-0.52)	(-0.52)	(-0.52)	(-0.52)	(-0.52)	(-0.52)	(-0.52)	(-0.52)	(-0.52)	(-0.52)	(-0.52)	(-0.52)	(-0.52)	(-0.52)	(-0.52)	(-0.52)	(-0.52)	(-0.52)	(-0.52)	(-0.52)	(-0.52)	(-0.52)	(-0.52)	(-0.52)	(-0.52)		
	右側					0.0	0.0																								
その他																															
主要	工作物																														
路面	種別	AS																												AS	
舗装	区間		1																												
	番号		100.0																												

路線名	主要地方道山口宇部線
図面名	200607042-00
作成年月日	2012年8月31日
縮尺	1/1000
図面番号	42-00
事務所名	防府土木建築事務所