


平面図  
縮尺千分の一

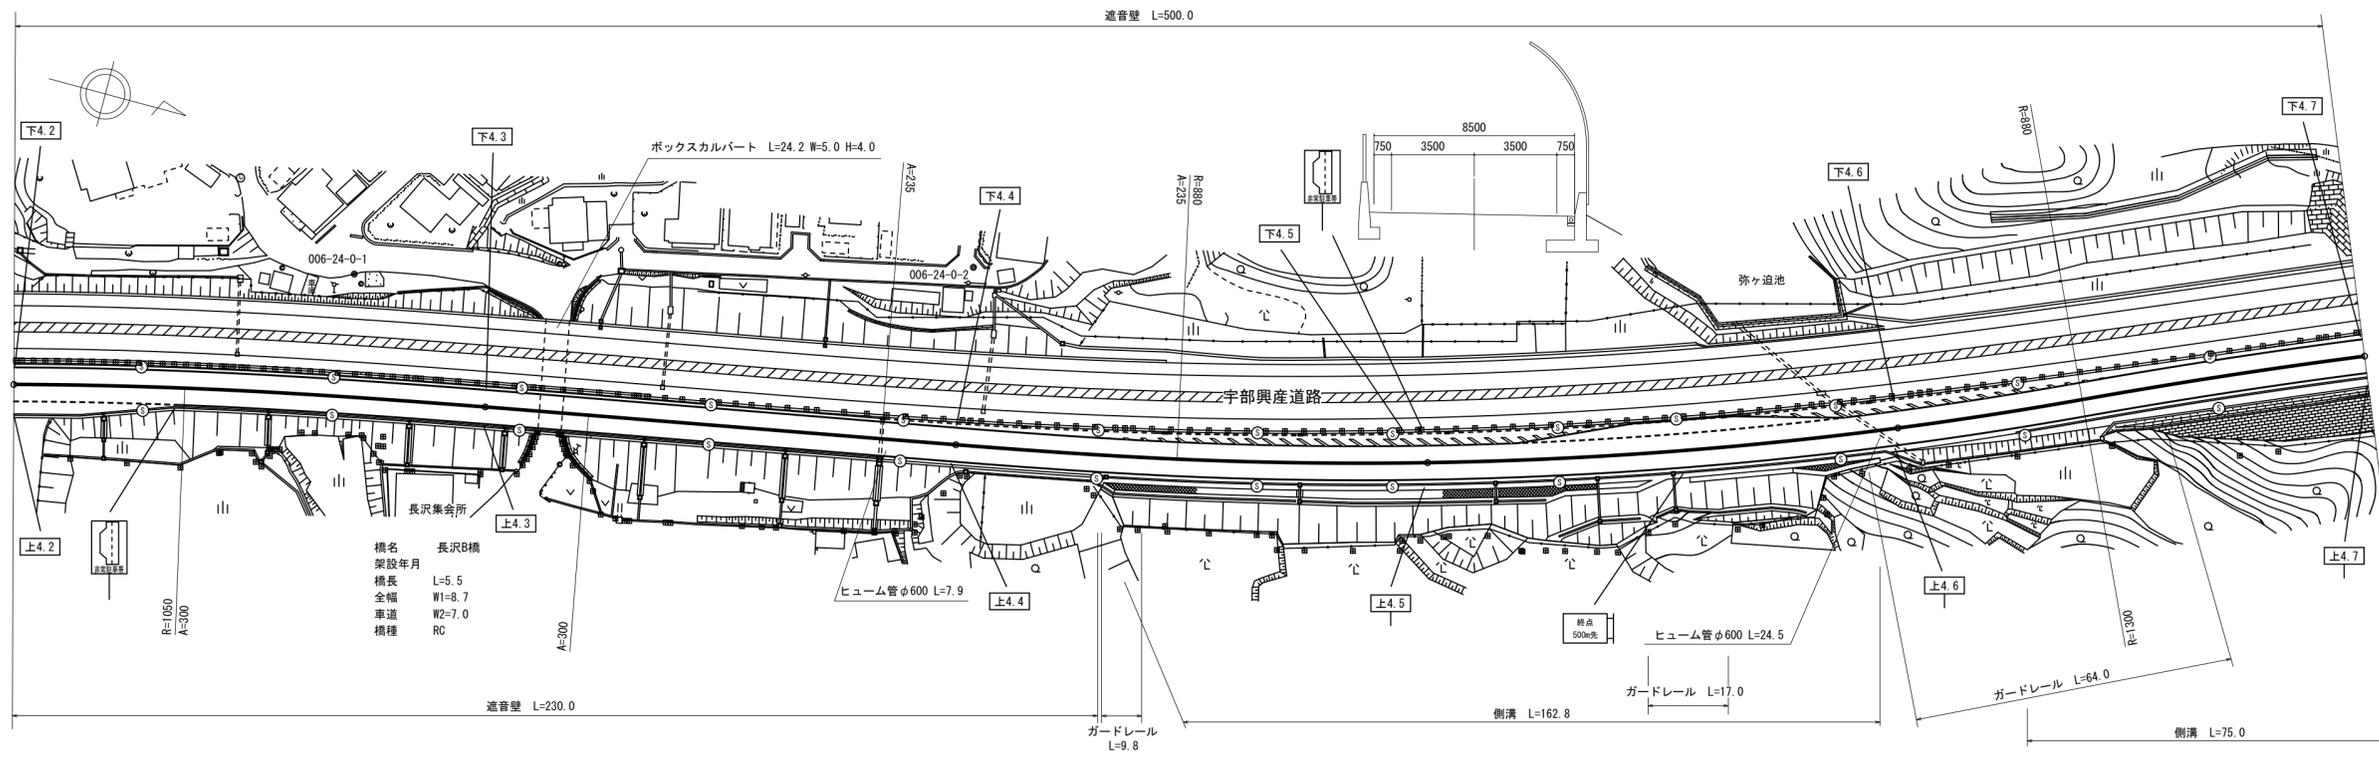

道路台帳修正履歴

カルテ番号	修正内容	調整年月日	業者名
2012-09-052	新設	2013.03.29	サンヨー
2013-09-021	キロポスト追加	2014.03.31	サンヨー

区間	番号	100.0																										200.0					300.0					400.0					500.0				
点間	距離	14.0	5.0	5.0	5.0	5.0	66.0	11.5	5.5	67.2	15.8	32.5	67.5	23.8	5.0	5.0	5.0	5.0	20.0	5.0	5.0	5.0	5.0	11.5	4.7	25.0	75.0																				
全幅員	全幅員	11.05	11.0	10.45	9.85	9.25	8.7	8.5	8.7	8.7	8.8	9.0	9.65	10.15	11.2	11.35	11.35	11.35	11.35	11.35	11.35	11.25	11.45	11.15	11.05	10.6	9.35																				
	車道	9.25	9.25	8.7	8.1	7.55	7.0	7.0	7.0	7.0	7.0	7.0	7.0	7.0	7.6	8.2	8.8	9.45	9.45	8.8	8.2	7.6	7.0	7.0	7.0	7.0	7.0																				
	歩道	
	路肩	左側	1.05	1.0	1.0	1.0	0.95	0.95	0.75	0.75	0.95	1.05	1.25	1.9	2.95	3.1	2.5	1.9	1.3	0.75	0.75	1.3	1.9	2.4	3.0	2.9	2.8	2.35	1.1																		
側溝	右側	0.75	0.75	0.75	0.75	0.75	0.75	0.75	0.75	0.75	0.75	0.75	0.75	1.25	1.25	1.25	1.25	1.25	1.25	1.25	1.25	1.25	1.25	1.25	1.25	1.25	1.25	1.25																			
	中央	
その他	左側												0.0	0.5	0.5	0.5	0.5	0.5	0.5	0.5	0.5	0.5	0.5	0.5	0.5	0.0	0.0	0.5																			
主要	工作物							09441																																							
路面	種別	AS	
舗装	区間	1 100.0					2 100.0					3 100.0					4 100.0					5 100.0																									

路線名	主要地方道山口宇部線		
図面名	200609024-00		
作成年月日	2013年3月29日		
縮尺	1/1000	図面番号	24-00
事務所名	宇部土木建築事務所		