


平面図  
縮尺千分の一

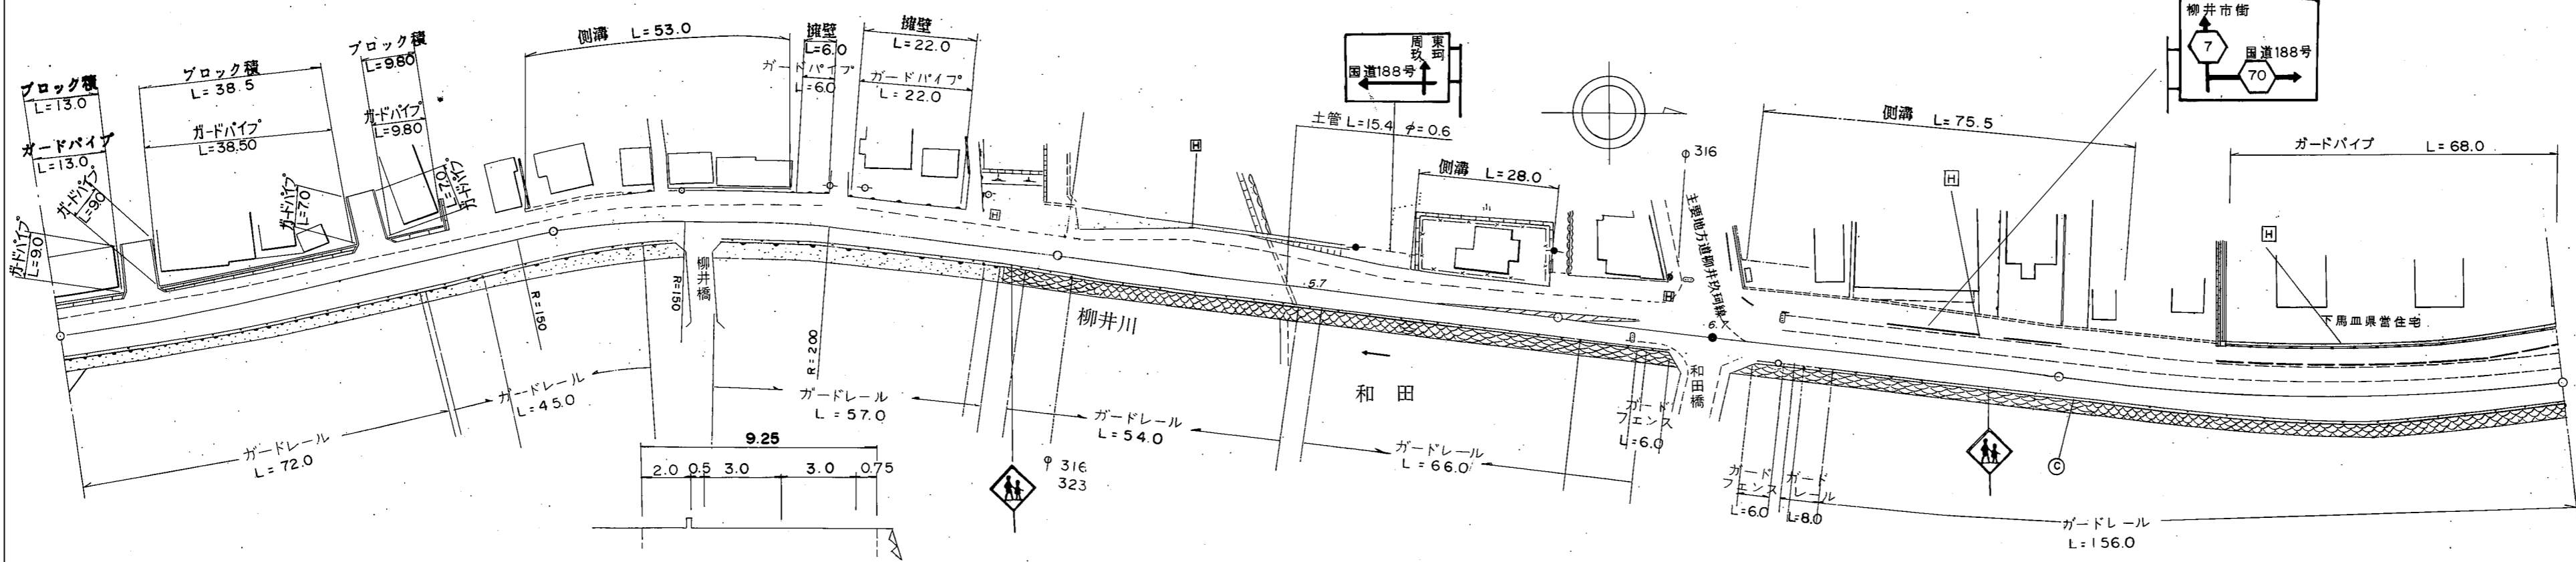

道路台帳修正履歴

カルテ番号	修正内容	調整年月日	業者名
	転記	2007. 3. 31	イワキ測量設計
2009-04-013	標識	2010. 3. 31	イワキ測量設計

区間	番号	1		2		3		4		5		6		7		8		9		10		11		12		13		14		15		16		17		18		19		20		21		22		23		24		25		26		27		28		29		30	
点間	距離	95.5		4.5		48.5		51.5		4.0		5.0		5.0		5.0		5.0		5.0		12.0		5.0		5.0		5.0		5.0		5.0		13.0		9.0		9.0		9.0		9.0		9.0		9.0		9.0		54.0		30.0		34.0		21.0		15.0			
全幅員		9.25		9.25		9.95		9.25		9.25		10.75		12.1		13.1		14.1		14.0		13.2		12.4		11.6		10.8		9.25		9.25		10.35		10.85		11.75		13.0		13.5		14.0		14.5		15.6		15.21		13.5		14.0		13.5		11.5			
全幅員内訳	車道	6.0		6.0		6.0		6.0		6.0		6.0		6.0		6.0		6.0		6.0		6.0		6.0		6.0		6.0		6.0		6.0		6.0		6.0		6.0		6.0		6.0		6.0		6.0		6.0		6.0		6.0									
	歩道	2.0		2.0		2.0		2.0		2.0		2.0		2.0		2.0		2.0		2.0		2.0		2.0		2.0		2.0		2.0		2.0		2.0		2.0		2.0		2.0		2.0		2.0		2.0		2.0		2.0		2.0									
	路側	0.5		0.5		0.5		0.5		0.5		0.5		0.5		0.5		0.5		0.5		0.5		0.5		0.5		0.5		0.5		0.5		0.5		0.5		0.5		0.5		0.5		0.5		0.5		0.5		0.5		0.5									
	路肩	0.75		0.75		0.75		0.75		0.75		0.75		0.75		0.75		0.75		0.75		0.75		0.75		0.75		0.75		0.75		0.75		0.75		0.75		0.75		0.75		0.75		0.75		0.75		0.75		0.75		0.75									
中央	
側溝	左側	0.0		0.0		0.0		0.0		0.0		0.0		0.0		0.0		0.0		0.0		0.0		0.0		0.0		0.0		0.0		0.0		0.0		0.0		0.0		0.0		0.0		0.0		0.0		0.0		0.0											
その他	右側	
主要	工作物	
路面	種別	AS		AS		AS		AS		AS		AS		AS		AS		AS		AS		AS		AS		AS		AS		AS		AS		AS		AS		AS		AS		AS		AS		AS		AS													
舗装	区間	1		2		3		4		5		6		7		8		9		10		11		12		13		14		15		16		17		18		19		20		21		22		23		24		25		26		27		28		29		30	
番号		100.0		100.0		100.0		28.0		72.0		100.0	

路線名	主要地方道柳井周東線		
図面名	200704006-00		
作成年月日	2010年3月31日		
縮尺	1/1000	図面番号	006-00
事務所名	山口県柳井土木建築事務所		