


平面図
縮尺千分の一

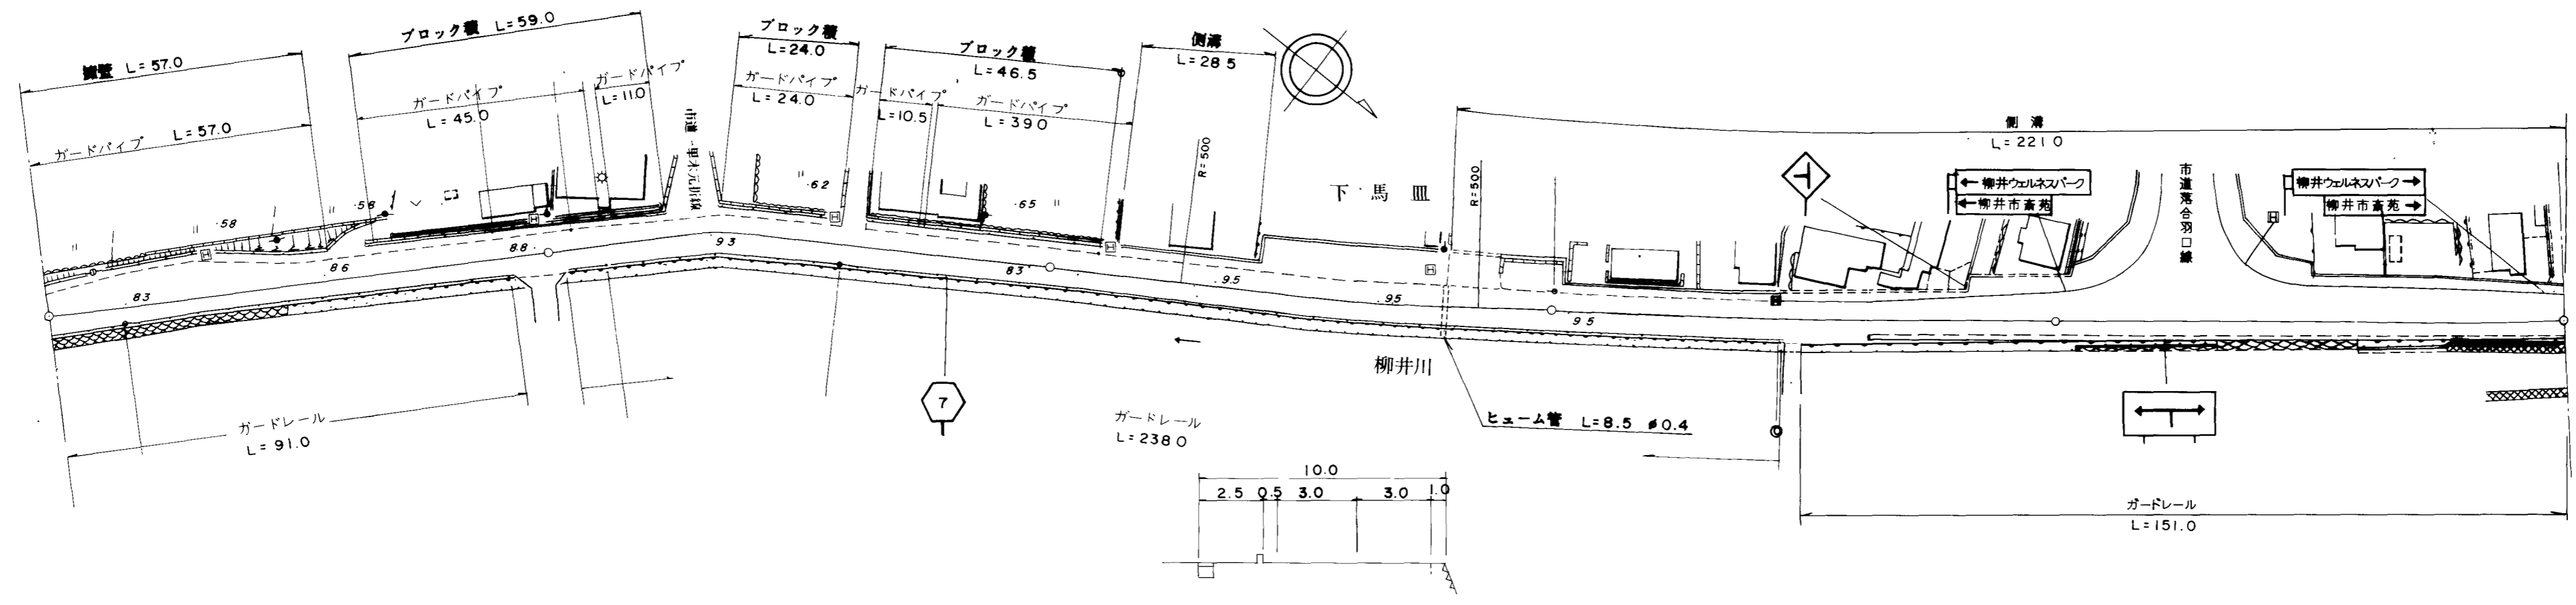

道路台帳修正履歴

カルテ番号	修正内容	調整年月日	業者名
	転記	2007. 3. 31	イワキ測量設計

区間	番号	100.0															200.0															300.0															400.0															500.0														
	距離	1	2	3	4	5	6	7	8	9	10	11	12	13	14	15	1	2	3	4	5	6	7	8	9	10	11	12	13	14	15	1	2	3	4	5	6	7	8	9	10	11	12	13	14	15	1	2	3	4	5	6	7	8	9	10	11	12	13	14	15	1	2	3	4	5	6	7	8	9	10	11	12	13	14	15
全幅員	全幅員	10.5	13.1	10.4	10.95	11.2	9.8	9.64	9.6	10.2	10.6	14.6	14.1	10.23	10.0	10.3	13.5	13.5	11.5	
	車道	左側	2.0	2.0	2.0	2.0	2.0	2.1	1.94	1.9	2.5	6.3	5.9	2.5	2.5	2.5	2.5	2.5	2.5	
		右側	2.0	2.0	2.0	2.0	2.0	2.1	1.94	1.9	2.5	6.3	5.9	2.5	2.5	2.5	2.5	2.5	2.5	
	歩道	左側	0.9	3.5	0.9	0.76	0.7	0.7	0.7	0.7	0.7	0.5	0.5	0.5	0.5	0.5	0.5	0.5	0.5	
		右側	1.6	1.6	1.5	2.19	2.5	1.0	1.0	1.0	1.0	1.4	1.3	1.3	1.3	1.3	1.5	1.5	1.5	
中央分離帯	
側溝	左側								0.0	0.0	0.0	0.0	0.0	0.0	0.0	0.0	0.0	0.0	
	右側								0.0	0.0	0.0	0.0	0.0	0.0	0.0	0.0	0.0	0.0	
その他	
主要	工作物	
路面	種別	AS																AS	
舗装	区間番号	1 100.0	2 100.0	3 100.0	4 100.0	5 100.0	

路線名	主要地方道柳井周東線
図面名	200704008-00
作成年月日	2009年3月31日
縮尺	1/1000
図面番号	008-00
事務所名	山口県柳井土木建築事務所