


① 現道 2 現道(分離) 3 旧道 4 新道 5 専用自歩道

平面図
縮尺千分の一

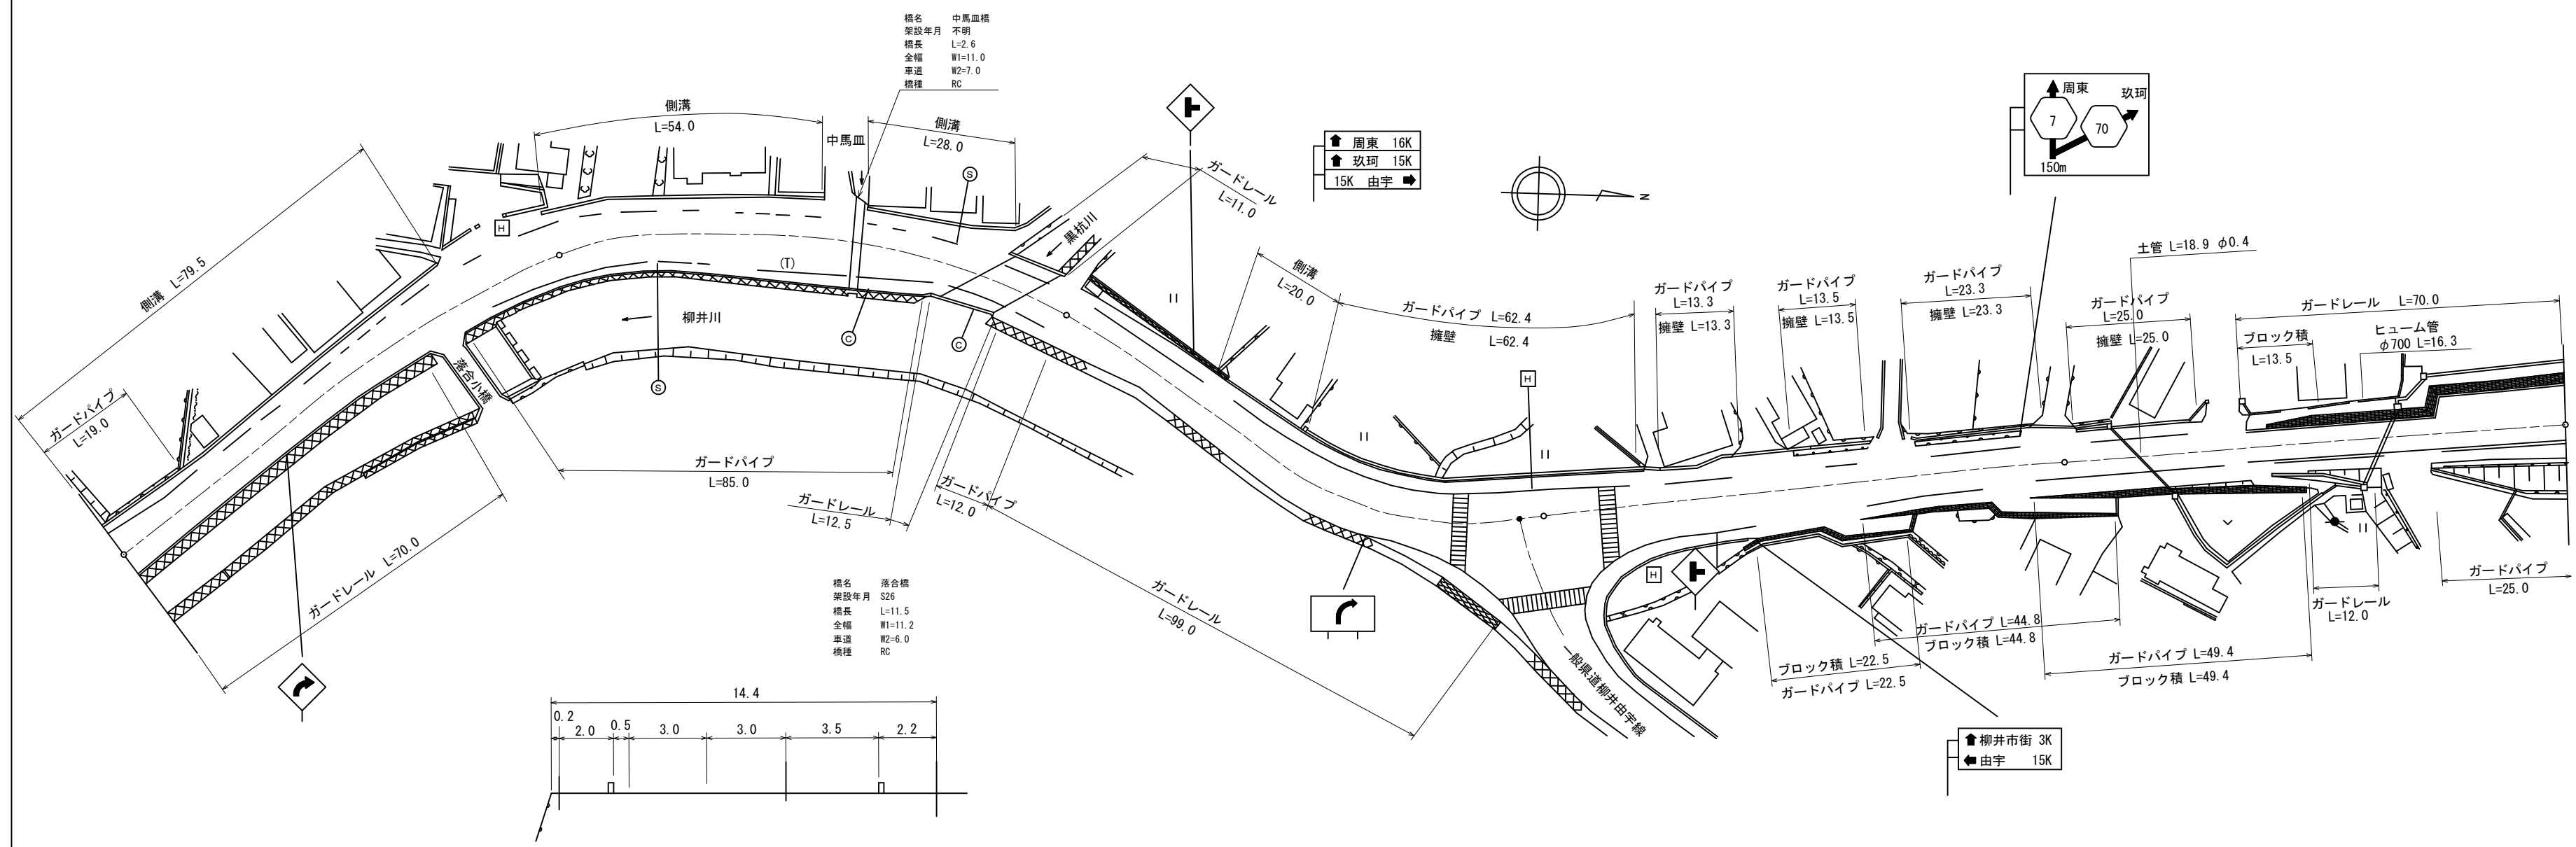

道路台帳修正履歴

カルテ番号	修正内容	調整年月日	業者名
	転記	2003. 3. 31	イワキ測量設計
2009-04-014	橋梁諸元変更 (図面変更)	2010. 3. 31	イワキ測量設計
2015-00-108	橋梁諸元追加	2016. 03. 31	田中技研
2017-04-004	橋梁諸元追加	2018. 03. 31	泉土木コ
2021-04-002	ラス・ベク変換 情報板撤去	2022. 03. 31	泉土木コ

区間	番号																											
	1	1-1	2	3	100.0	4	5	6	7	8	9	10	11	12	13	14	15	16	17	18	19	20	21	22	23	24	495.0	
点間	13.0		44.0	20.0	23.0		54.0	2.0	2.5	13.0	5.6	11.5	5.0	19.0	11.0	19.5	25.5	20.2	4.8	16.0	7.5	24.0	24.0	28.5	24.5	35.9	34.6	
全幅員	11.5	10.5	11.6	13.4	15.3		15.8	15.2	11.0	14.1	11.2	11.2	11.8	10.5	10.5	13.0	12.5	12.5	13.08	15.0	15.0	13.4	12.5	11.59	10.8	9.5	13.5	
全幅員内訳	車道	7.0	6.0	6.0	6.5	7.0	7.0	7.0	7.0	6.5	6.0	6.0	6.5	6.5	6.5	6.5	7.0	7.0	7.0	7.0	7.0	6.5	6.0	6.0	6.0	6.0	6.0	6.0
	左側歩道	2.5	2.5	2.5	2.5	2.5	3.5	3.9	3.7	3.8	2.2	2.2	2.2	2.5	2.5	2.5	2.5	2.5	2.5	2.5	2.5	3.5	3.1	2.51	2.0	2.5	0.0	
	右側歩道				1.9	1.7	2.3	2.3	2.3	2.3	2.5	2.0	2.0	2.0	2.0	2.0	2.0	2.0	2.0	2.0	2.0	2.4	2.4	2.09	1.8	2.5	2.5	0.0
	左側路肩	0.5	0.5	1.2	2.9	2.9	0.8	0.8	0.8	0.8	0.8	0.5	0.5	0.5	0.5	0.5	0.5	0.5	0.5	0.5	0.5	0.5	0.5	0.5	0.5	0.5	0.5	0.5
	右側路肩	1.5	1.5		0.9	0.7	2.2	2.2	2.2	2.2	2.2	0.5	0.5	0.5	1.0	1.0	3.0	2.5	2.5	3.08	5.0	2.9	0.5	0.5	0.5	0.5	0.5	0.5
中央分離帯												2.38																
側溝	左側	0.5		0.6	0.6	0.6	0.6	0.6	0.6	0.6	0.6	0.6	0.6	0.6	0.6	0.6	0.6	0.6	0.6	0.6	0.6	0.6	0.6	0.6	0.6	0.6	0.6	
	右側	0.6			0.6	0.6	0.6	0.6	0.6	0.6	0.6	0.6	0.6	0.6	0.6	0.6	0.6	0.6	0.6	0.6	0.6	0.6	0.6	0.6	0.6	0.6	0.6	
主要	工作物						04039-0					04042-0																
路面	種別	AS																									AS	
舗装	区間番号	1	2	3	4	5	6	7	8	9	10																	
		100.0	56.9	2.6	21.1	11.5	7.9	95.2	4.8	100.0	95.0																	

路線名	主要地方道柳井周東線
図面名	200704009-00
作成年月日	2022年3月31日
縮尺	1/1000 図面番号 009-00
事務所名	山口県柳井土木建築事務所