


平面図
縮尺千分の一

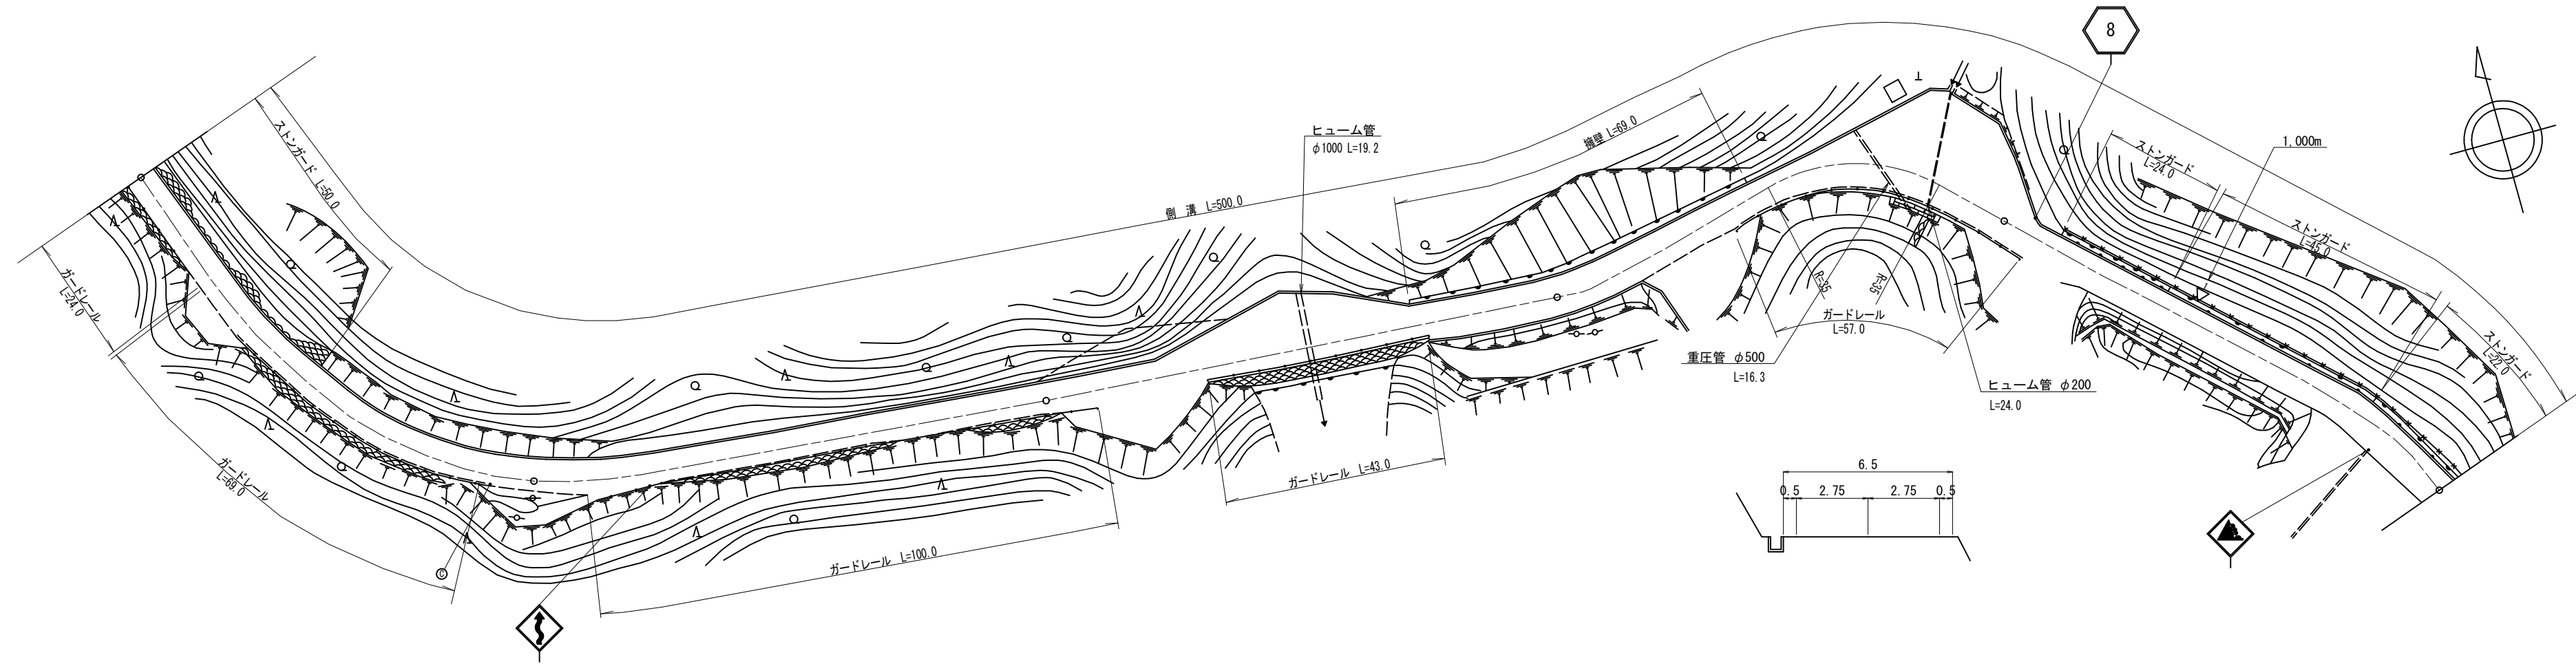

道路台帳修正履歴

カルテ番号	修正内容	調整年月日	業者名
	転記	2008.01.31	ヤマコン
2014-05-001	ラスベク変換	2015.03.25	ヤマコン

区間番号	距離																													
	1	2	3	4	5	6	7	8	9	10	11	12	13	14	15	16	17	18	19	20	21	22	23	24	25	26	27	28	29	
点間距離	20.0	6.0	7.0	5.0	62.0	10.0	4.0	7.0	79.0	3.0	15.0	11.0	16.0	10.0	15.0	7.0	22.0	17.0	8.0	18.0	16.0	20.0	11.0	10.0	4.0	68.0	12.0	16.0		
全幅員	全幅員	6.5	6.5	11.2	11.5	6.5	6.8	6.6	7.5	6.5	6.5	3.6	16.1	8.5	14.2	12.0	6.6	7.5	7.34	7.2	7.0	6.5	8.3	21.0	20.0	10.71	7.0	6.8	7.0	6.8
	車道	左側	5.5	5.5	5.5	5.5	5.5	5.5	5.5	5.5	5.5	5.5	5.5	5.5	5.5	5.5	5.5	5.5	5.5	5.5	5.5	5.5	5.5	5.5	5.5	5.5	5.5	5.5	5.5	5.5
		右側	5.5	5.5	5.5	5.5	5.5	5.5	5.5	5.5	5.5	5.5	5.5	5.5	5.5	5.5	5.5	5.5	5.5	5.5	5.5	5.5	5.5	5.5	5.5	5.5	5.5	5.5	5.5	5.5
	歩道	左側	0.5	0.5	0.5	0.5	0.54	0.55	0.55	0.5	0.5	0.5	0.5	0.5	0.5	0.5	0.5	0.5	0.5	0.5	0.5	0.5	0.5	0.5	0.5	0.5	0.5	0.5	0.5	0.5
		右側	0.5	0.5	0.5	0.5	0.54	0.55	0.55	0.5	0.5	0.5	0.5	0.5	0.5	0.5	0.5	0.5	0.5	0.5	0.5	0.5	0.5	0.5	0.5	0.5	0.5	0.5	0.5	0.5
中央分離帯																														
側溝	左側	0.7	0.7	0.7	0.7	0.7	0.7	0.7	0.7	0.7	0.7	0.7	0.7	0.7	0.7	0.7	0.7	0.7	0.7	0.7	0.7	0.7	0.7	0.7	0.7	0.7	0.7	0.7	0.7	
	右側																													
その他																														
主要工物																														
路面種別	AS																												AS	
舗装区間番号	1	2	3	4	5																									

路線名	主要地方道 徳山光線		
図面名	200805003-00		
作成年月日	2015年3月25日		
縮尺	1/1000	図面番号	03-00
事務所名	周南土木建築事務所		