


標題	路線コード	008	図面コード	008-00	路線名	主要地方道 徳山光線	県名	山口県	地名	周南市大字中須北	図面番号	8	① 現道 2 現道(分離) 3 旧道 4 新道 5 専用自歩道
----	-------	-----	-------	--------	-----	------------	----	-----	----	----------	------	---	---------------------------------

平面図  
縮尺千分の一

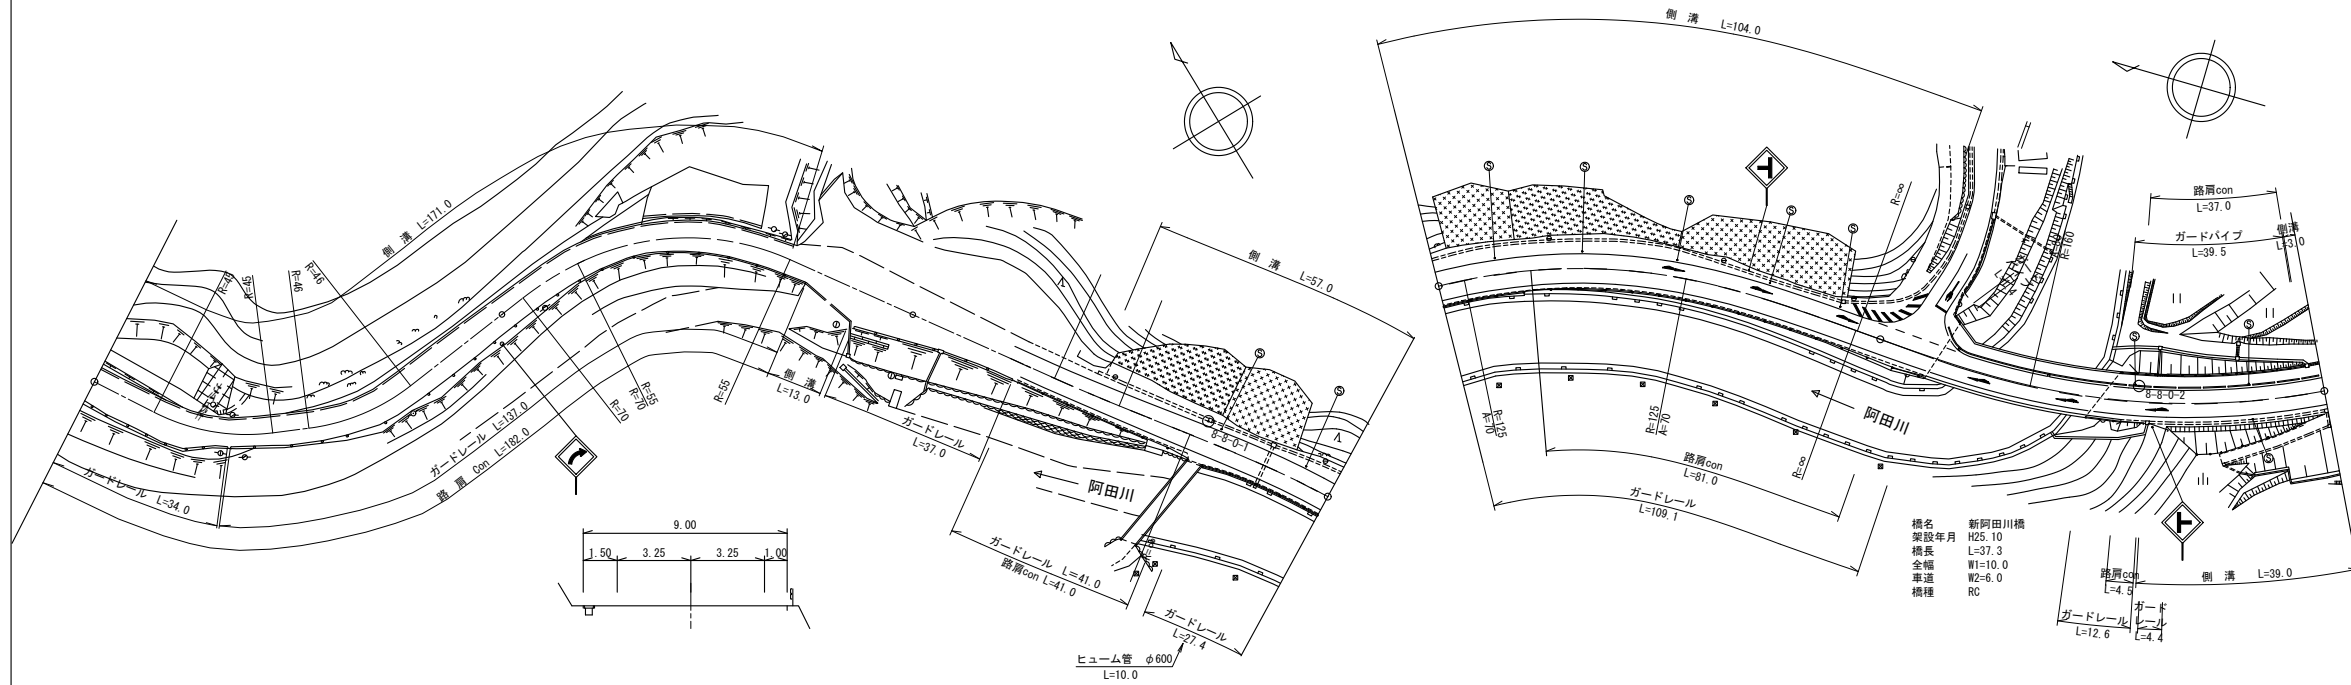

道路台帳修正履歴

カルテ番号	修正内容	調整年月日	業者名
	転記	2008.01.31	ヤマコン
2013-05-013	バイパス	2014.03.25	ヤマコン

区間	番号	距離																																		
		1	2	3	4	5	6	6-1	6-2	7	8	10	11	12	13	14	15	16	17	18	19	20	21	22	23	24	25	26	27	28	29	30	31	32	33	
全幅員		8.7	8.2	7.1	7.7	7.54	7.4			7.1	6.5	7.05	8.0	11.0	10.0	13.0	12.0	10.6	11.0	11.0	10.7	9.0	9.5	11.2	13.5	10.5	14.8	12.2	10.0	10.0	10.6	10.6	10.5	11.0		
全幅員内訳	車道	5.5	5.5	5.5	5.5	5.5	5.5			5.5	5.5	5.5	5.5	5.5	5.5	5.5	5.5	5.5	5.5	5.5	5.5	5.5	5.5	5.5	5.5	5.5	5.5	5.5	5.5	5.5	5.5	5.5	5.5	5.5		
	歩道																																			
	左側																																			
	右側																																			
	路肩																																			
中央分離帯		1.2	1.7	1.1	1.4	1.32	1.25			1.5	1.65	1.65	1.65	1.7	1.7	1.7	1.9	1.9	1.9	1.9	1.9	1.5	2.0	2.0	3.7	5.2	0.8	0.9	0.5	0.5	0.5	0.5	0.5	0.5		
側溝	左側	(0.7)	(0.7)	(0.6)	(0.6)	(0.6)	(0.6)			(0.6)	(0.6)	(0.6)	(0.6)	(0.6)	(0.6)	(0.6)	(0.6)	(0.6)	(0.6)	(0.6)	(0.6)	(0.6)	(0.6)	(0.6)	(0.6)	(0.6)	(0.6)	(0.6)	(0.6)	(0.6)	(0.6)	(0.6)	(0.6)	(0.6)		
側溝	右側																																			
その他																																				
主要工物																																				
路面種別		AS																																		AS
舗装区間	番号																																			
	区間																																			
	距離																																			
	番号																																			
	距離																																			

路線名	主要地方道 徳山光線		
図面名	200805008-00		
作成年月日	2014年3月25日		
縮尺	1/1000	図面番号	08-00
事務所名	周南土木建築事務所		