


平面図
縮尺千分の一

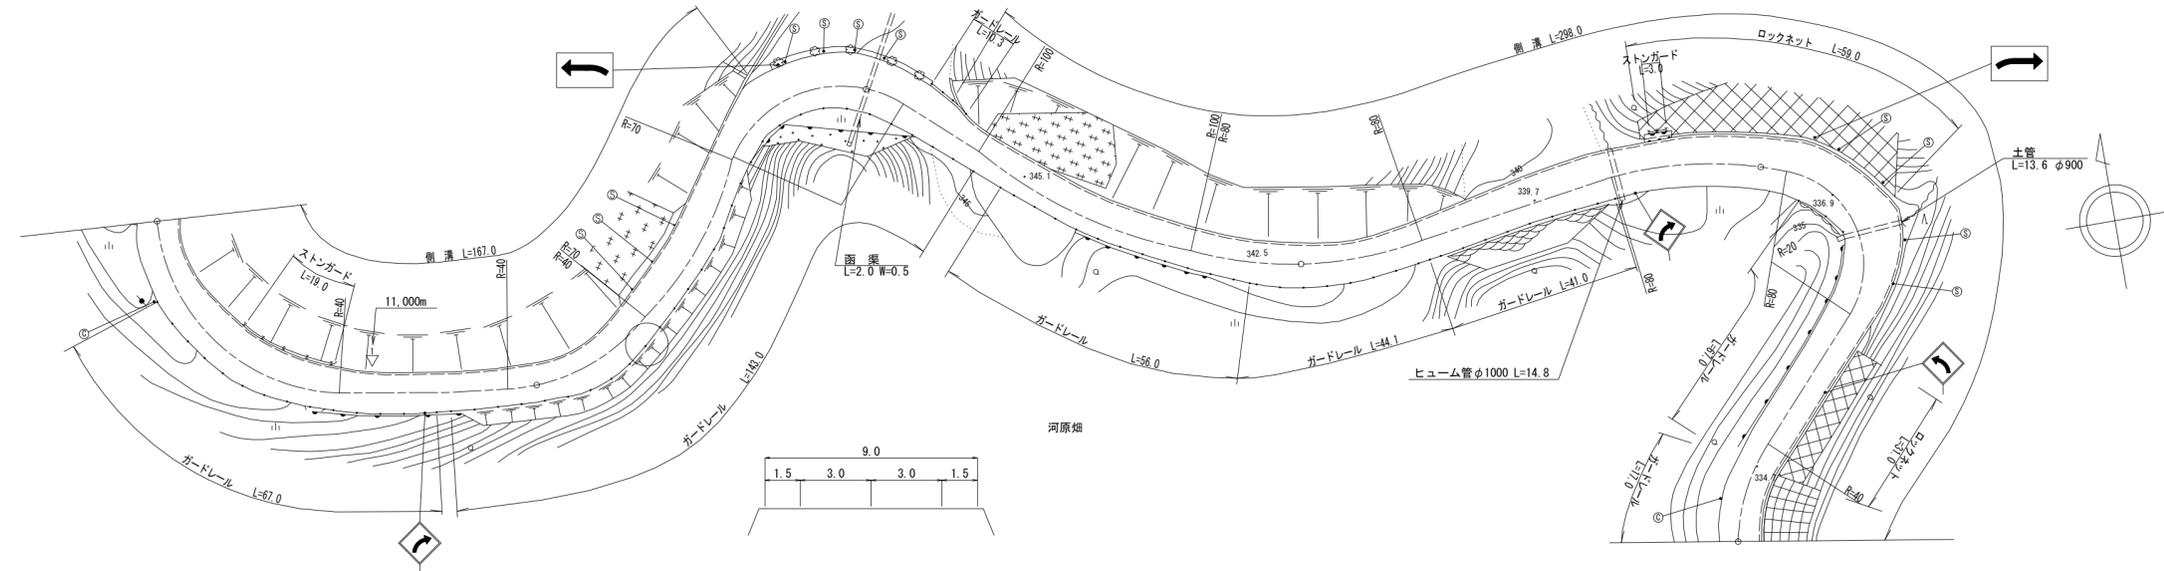

道路台帳修正履歴

カルテ番号	修正内容	調整年月日	業者名
	転記	2006.01.31	ヤマコン
2014-05-004	ラスペク変換	2015.03.25	ヤマコン
2019-05-004	平面修正	2020.03.31	ヤマコン

区間	番号	1	2	3	4	5	6	7	8	9	10	11	12	13	14	15	16	17	18	19	20	21	22	23	24	25
点間	距離	21.0	20.0	22.0	37.0	12.0	49.0	15.0	23.0	17.0	6.0	8.0	16.0	6.0	39.0	8.0	40.0	29.0	31.0	4.0	20.0	26.0	50.0			
全幅員	全幅員	9.05	10.65	10.65	9.15	8.35	8.85	11.65	11.5	10.0	8.65	8.65	8.85	8.65	9.15	9.23	9.65	10.15	11.48	11.65	12.65	9.65	9.2			
	車道	6.0	6.0	6.0	6.0	6.0	6.0	6.5	6.5	6.5	6.5	6.5	6.5	6.5	6.5	6.58	7.0	7.0	7.0	7.0	7.0	7.0	7.5			
	左側歩道																									
	右側歩道																									
	内訳	左側路肩	1.2	2.0	2.0	1.25	0.88	1.0	1.0	1.0	1.0	1.0	1.0	1.0	1.0	1.0	1.0	1.0	1.25	1.03	1.0	1.0	1.0	0.5		
	右側路肩	1.85	2.65	2.65	1.9	1.5	1.65	4.15	4.0	2.5	3.15	0.75	0.75	1.5	1.65	1.65	1.65	1.9	3.45	3.65	4.65	1.65	1.2			
	中央分離帯																									
側溝	左側	(0.65)	(0.65)	(0.65)	(0.65)	(0.65)	(0.65)	0.0	19.0	0.0	(0.65)	(0.65)	(0.65)	(0.65)	(0.65)	(0.65)	(0.65)	(0.65)	(0.65)	(0.65)	(0.65)	(0.65)	(0.7)			
	右側																									
その他								0.0	19.0	0.0	0.0	0.0	1.0	0.0												
主要	工作物																									
路面	種別	AS																					AS			
舗装	区間番号	1	2	3	4	5																				
		100.0	100.0	100.0	100.0	100.0																				

路線名	主要地方道 徳山光線
図面名	200805021-00
作成年月日	2020年3月31日
縮尺	1/1000
図面番号	21-00
事務所名	周南土木建築事務所