


① 現道 2 現道(分離) 3 旧道 4 新道 5 専用自歩道

平面図 縮尺千分の一

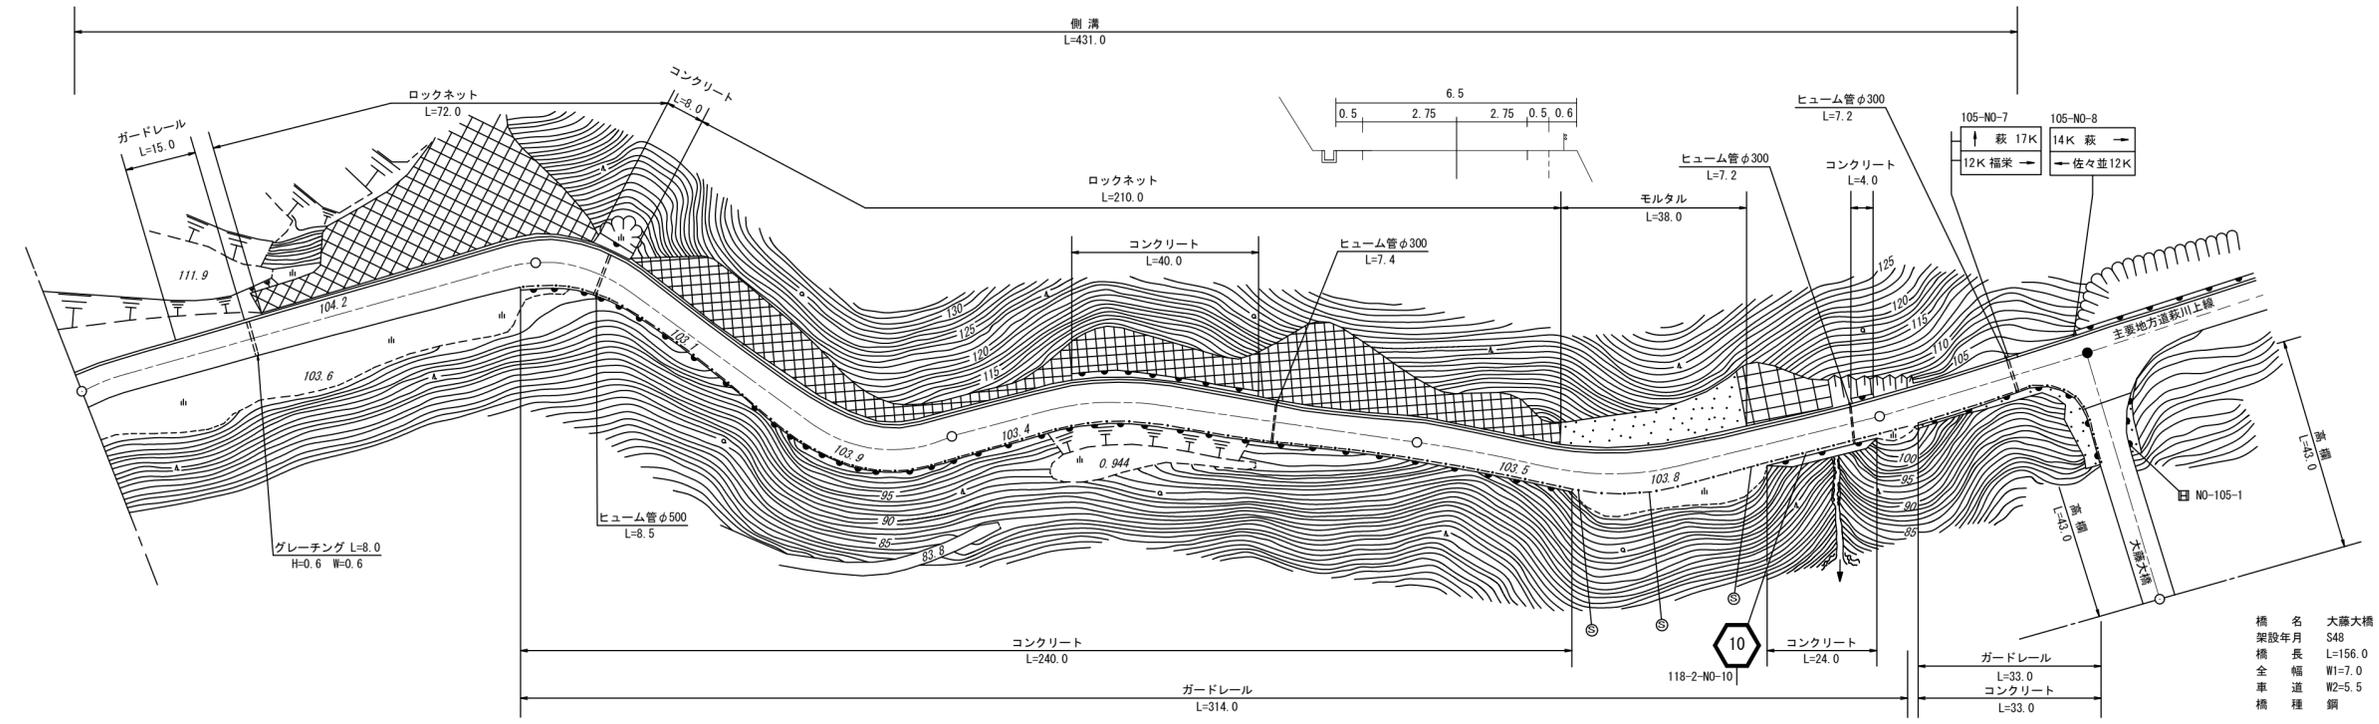

道路台帳修正履歴

カルテ番号	修正内容	調整年月日	業者名
	転記	2003.03.31	富士調査
2010-14-52	橋梁諸元変更	2010.03.31	富士調査

区間	番号																										
	1	2	3	4	5	6	7	8	9	10	11	12	13	14	15	16	17	18	19	20	21	22	23	24			
点間	32.0		63.0	5.0	10.0	5.0	5.0	24.0	24.0	10.0	12.0	10.0	33.0	31.0	36.0	33.0	5.0	8.0	30.0	24.0	8.0	23.0	15.0	11.0	43.0		
全幅員	全幅員	7.0	6.8	7.5	8.7	8.5	8.5	8.1	6.5	7.8	8.1	7.8	7.8	7.0	6.7	6.5	7.2	7.1	7.6	7.2	7.13	7.1	7.0	7.0	7.0		
	車道	5.5	5.5	5.5	5.5	5.5	5.5	5.5	5.5	5.5	5.5	5.5	5.5	5.5	5.5	5.5	5.5	5.5	5.5	5.5	5.5	5.5	5.5	5.5	5.5		
	左側歩道																										
	右側歩道																										
	路肩	0.75	0.8	1.5	2.7	2.5	2.5	2.1	0.5	1.8	0.5	1.8	0.5	1.0	0.6	0.5	0.95	0.85	1.35	0.95	0.88	0.85	0.75	0.75	0.75	0.75	
側溝	左側	0.6	0.6	0.6	0.6	0.6	0.6	0.6	0.6	0.6	0.6	0.6	0.6	0.6	0.6	0.6	0.6	0.6	0.6	0.6	0.6	0.6	0.6	0.6	0.6		
	右側																										
その他																											
主要	工作物																								14127		
路面	種別	AS																							AS		
舗装	区間番号	1	2	3	4	5	6	7																			
		100.0	100.0	100.0	100.0	46.0	11.0	43.0																			

路線名	主要地方道山口福栄須佐線
図面名	201014025-00
作成年月日	2011年3月31日
縮尺	1/1000 図面番号 25-00
事務所名	萩土木建築事務所