


標題	路線コード	010	図面コード	35-0	路線名	主要地方道山口福栄須佐線	県名	山口県	地名	萩市川上	図面番号	35	① 現道 2 現道(分離) 3 旧道 4 新道 5 専用自歩道
----	-------	-----	-------	------	-----	--------------	----	-----	----	------	------	----	---------------------------------

平面図
縮尺千分の一

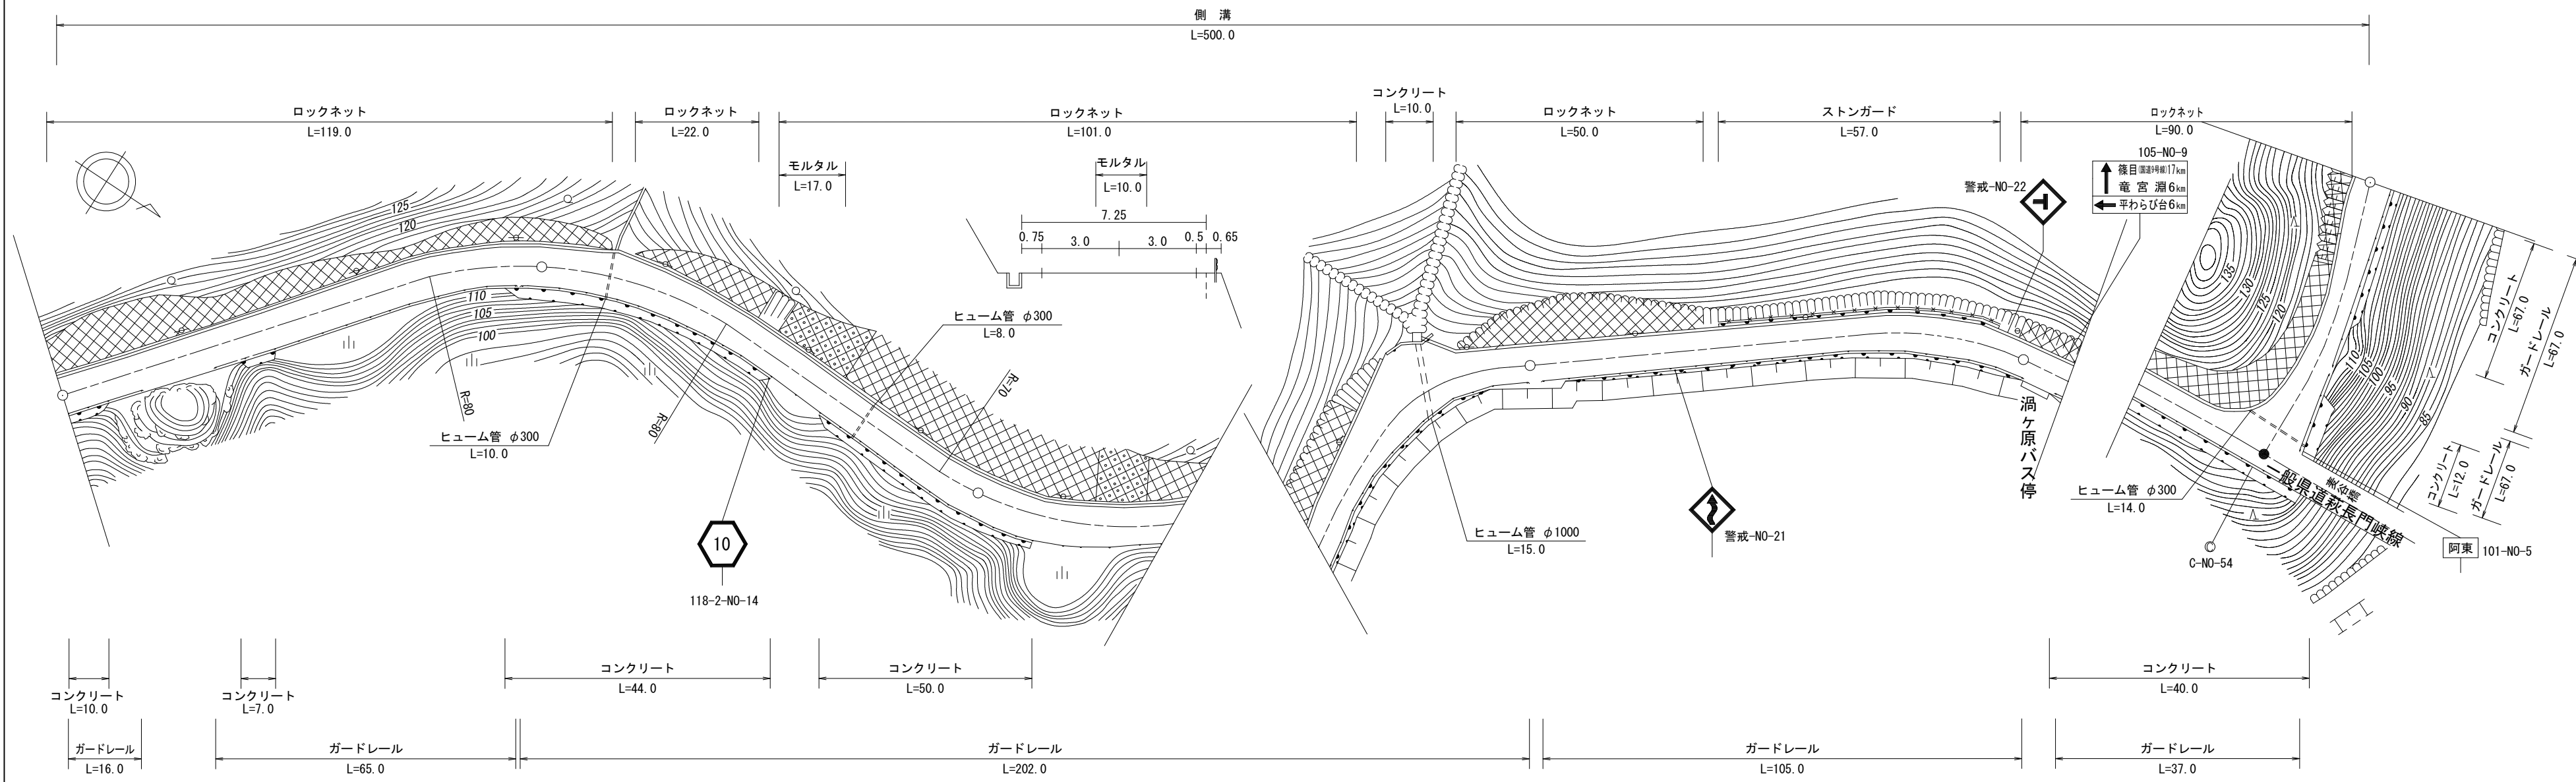

道路台帳修正履歴

カルテ番号	修正内容	調整年月日	業者名
	転記	2005.03.31	富士調査
2021-14-009	警戒標識亡失	2022.03.31	富士調査

区間番号	100.0																									200.0					300.0					400.0					500.0				
	1	2	3	4	5	6	7	8	9	10	11	12	13	14	15	16	17	18	19	20	21	22	23	24	25																				
点間距離	13.0	21.0	66.0	15.0	5.0	4.0	49.0	27.0	18.0	35.0	23.0	7.0	5.0	3.0	9.0	76.0	24.0	29.0	13.0	9.0	6.0	11.0	12.0	12.0	8.0																				
全幅員	全幅員	7.4	7.25	7.25	8.0	8.2	9.4	8.3	7.25	8.2	8.3	7.5	14.8	15.1	12.6	8.7	7.2	7.8	8.1	7.6	7.6	9.1	9.1	7.5	5.5	5.5	7.0	7.6																	
	車道	6.0	6.0	6.0	6.0	6.0	6.0	6.0	6.0	6.0	6.0	6.0	6.0	6.0	6.0	6.0	6.0	6.0	6.0	6.0	6.0	6.0	5.5	5.0	4.5	4.0	4.0	4.0																	
	歩道	
	左側	
	右側	
内訳	左側	0.65	0.75	0.75	1.5	1.7	2.9	1.8	0.75	1.7	1.8	1.0	8.3	8.6	6.1	2.2	0.6	1.3	1.6	1.1	1.1	2.6	3.1	2.0	0.5	1.0	2.5	3.1																	
	右側	0.65	0.5	0.5	0.5	0.5	0.5	0.5	0.5	0.5	0.5	0.5	0.5	0.5	0.5	0.5	0.5	0.5	0.5	0.5	0.5	0.5	0.5	0.5	0.5	0.5	0.5	0.5	0.5																
	中央	
側溝	左側	0.6	0.6	0.6	0.6	0.6	0.6	0.6	0.6	0.6	0.6	0.6	0.6	0.6	0.6	0.6	0.6	0.6	0.6	0.6	0.6	0.6	0.6	0.6	0.6	0.6	0.6	0.6	0.6																
	右側	
その他	
主要	工作物	
路面	種別	AS																	AS/AS								as																		
舗装	区間番号	1	2	3	4	5	6	7																																					
		100.0	100.0	100.0	100.0	42.0	9.0	49.0																																					

路線名	主要地方道山口福栄須佐線
図面名	201014035-00
作成年月日	2022年3月31日
縮尺	1/1000
図面番号	35-00
事務所名	萩土木建築事務所