


標題	路線コード	010	図面コード	58-0	路線名	主要地方道山口福栄須佐線	県名	山口県	地名	萩市大字福井上	図面番号	58	① 現道 2 現道(分離) 3 旧道 4 新道 5 専用自歩道
----	-------	-----	-------	------	-----	--------------	----	-----	----	---------	------	----	---------------------------------

平面図
縮尺千分の一

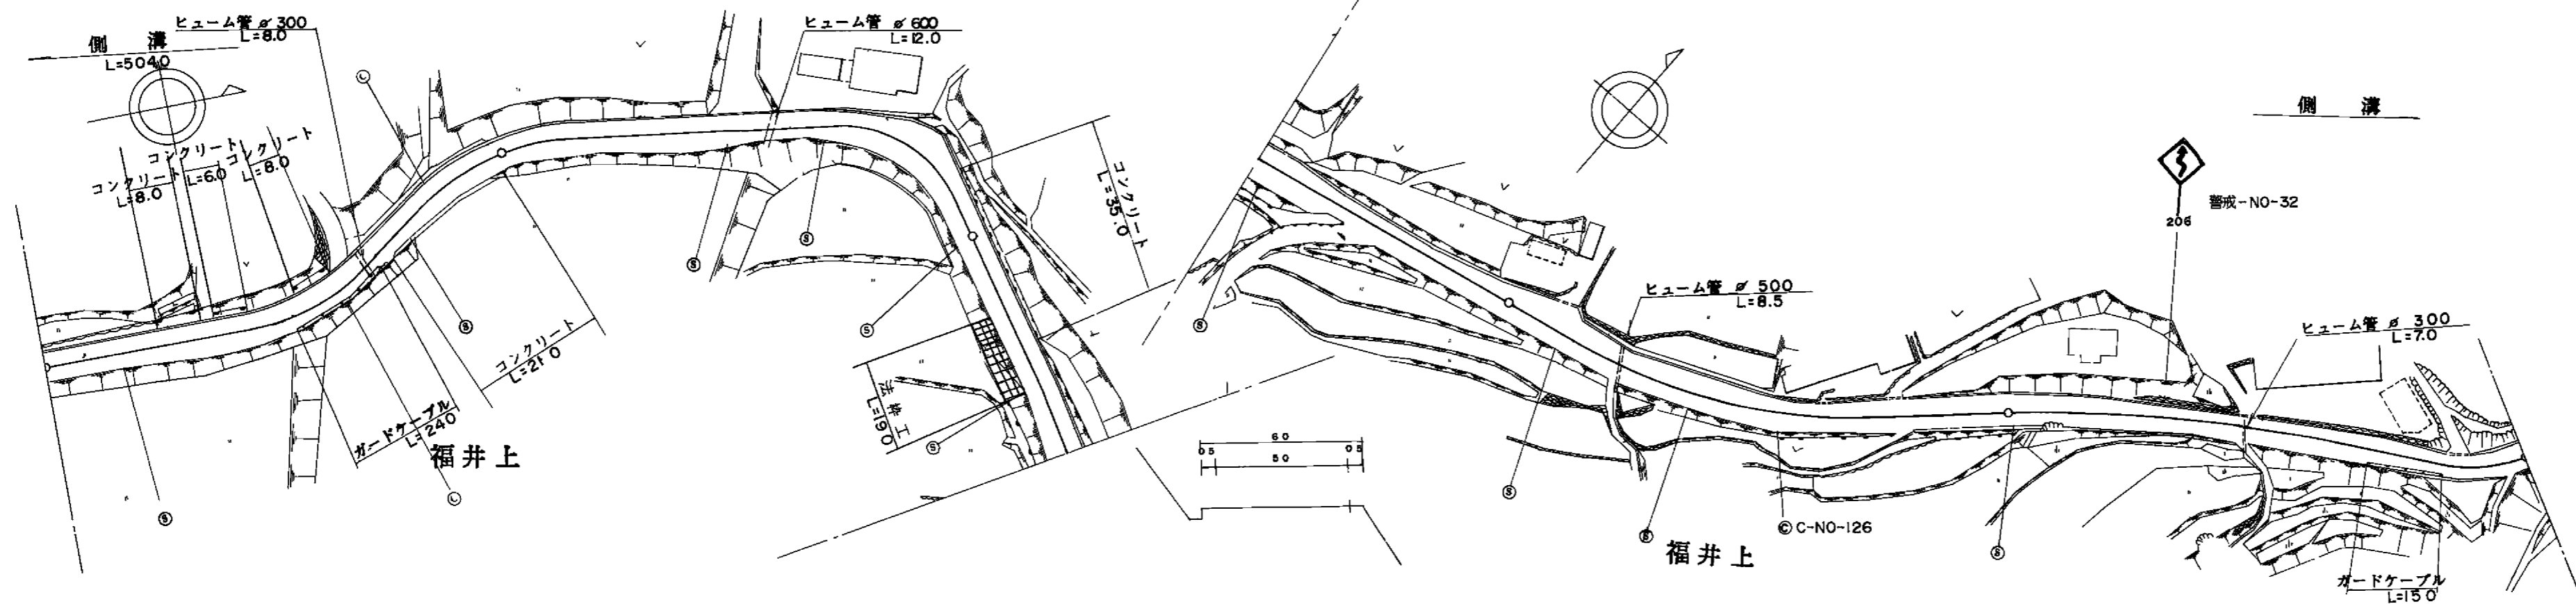

道路台帳修正履歴

カルテ番号	修正内容	調整年月日	業者名
	転記	2000.03.31	富士調査

区間番号	100.0																										200.0																										300.0																										400.0																										500.0																																	
	1	2	3	4	5	6	7	8	9	10	11	12	13	14	15	16	17	18	19	20	21	22	23	24	25	26	1	2	3	4	5	6	7	8	9	10	11	12	13	14	15	16	17	18	19	20	21	22	23	24	25	26	1	2	3	4	5	6	7	8	9	10	11	12	13	14	15	16	17	18	19	20	21	22	23	24	25	26	1	2	3	4	5	6	7	8	9	10	11	12	13	14	15	16	17	18	19	20	21	22	23	24	25	26	1	2	3	4	5	6	7	8	9	10	11	12	13	14	15	16	17	18	19	20	21	22	23	24	25	26								
点間距離	18.0	14.0	12.0	16.0	8.0	32.0		42.0	10.0	8.0	17.0	6.0	7.0	10.0	33.0	14.0	17.0	28.0	7.0	13.0	43.0	44.0	28.0	41.0	15.0	8.0	7.0	42.0	14.0	17.0	28.0	7.0	13.0	43.0	44.0	28.0	41.0	15.0	8.0	7.0	42.0	14.0	17.0	28.0	7.0	13.0	43.0	44.0	28.0	41.0	15.0	8.0	7.0	42.0	14.0	17.0	28.0	7.0	13.0	43.0	44.0	28.0	41.0	15.0	8.0	7.0	42.0	14.0	17.0	28.0	7.0	13.0	43.0	44.0	28.0	41.0	15.0	8.0	7.0	
全幅員	6.8	6.0	7.0	7.5	7.6	7.2	6.7	7.0	6.6	6.5	9.0	9.5	6.5	6.0	6.0	6.6	5.7	5.9	6.6	9.0	7.0	5.7	6.6	5.5	5.8	6.3	6.3	5.5	6.7	7.0	6.6	6.5	9.0	9.5	6.5	6.0	6.0	6.6	5.7	5.9	6.6	9.0	7.0	5.7	6.6	5.5	5.8	6.3	6.3	5.5	6.7	7.0	6.6	6.5	9.0	9.5	6.5	6.0	6.0	6.6	5.7	5.9	6.6	9.0	7.0	5.7	6.6	5.5	5.8	6.3	6.3	5.5	6.7	7.0	6.6	6.5	9.0	9.5	6.5	6.0	6.0	6.6	5.7	5.9	6.6	9.0	7.0	5.7	6.6	5.5	5.8	6.3	6.3	5.5	6.7	7.0	6.6	6.5	9.0	9.5	6.5	6.0	6.0	6.6	5.7	5.9	6.6	9.0	7.0	5.7	6.6	5.5	5.8	6.3	6.3	5.5																						
全幅員内訳	車道	4.5	5.0	5.0	5.0	5.0	5.0	5.0	5.0	5.0	5.0	5.0	5.0	5.0	5.0	5.0	4.5	4.5	4.5	4.5	4.5	4.5	4.5	4.5	4.5	4.5	4.5	4.5	5.0	5.0	5.0	5.0	5.0	5.0	5.0	5.0	5.0	5.0	4.5	4.5	4.5	4.5	4.5	4.5	4.5	4.5	4.5	4.5	4.5	4.5	4.5	4.5	4.5	5.0	5.0	5.0	5.0	5.0	5.0	5.0	5.0	5.0	5.0	4.5	4.5	4.5	4.5	4.5	4.5	4.5	4.5	4.5	4.5	4.5	4.5	4.5	4.5	0.6	0.6	0.6	0.6	0.6	0.6	0.6	0.6	0.6	0.6	0.6	0.6	0.6	0.6	0.6	0.6	0.6	0.6	0.6	0.6	0.6	0.6	0.6	0.6	0.6	0.6	0.6	0.6	0.6	0.6	0.6	0.6	0.6	0.6	0.6	0.6	0.6	0.6	0.6	0.6	0.6	0.6	0.6	0.6	0.6	0.6	0.6	0.6	0.6	0.6	0.6	0.6	0.6	0.6	0.6	0.6	0.6	0.6							
その他	
主要工物	
路面種別	as	
舗装区間番号	1							2																				1								2																		1								2																		1								2																		1								2																								

路線名	主要地方道山口福栄須佐線		
図面名	201014058-00		
作成年月日	2009年3月31日		
縮尺	1/1000	図面番号	58-00
事務所名	萩土木建築事務所		