


平面図
縮尺千分の一

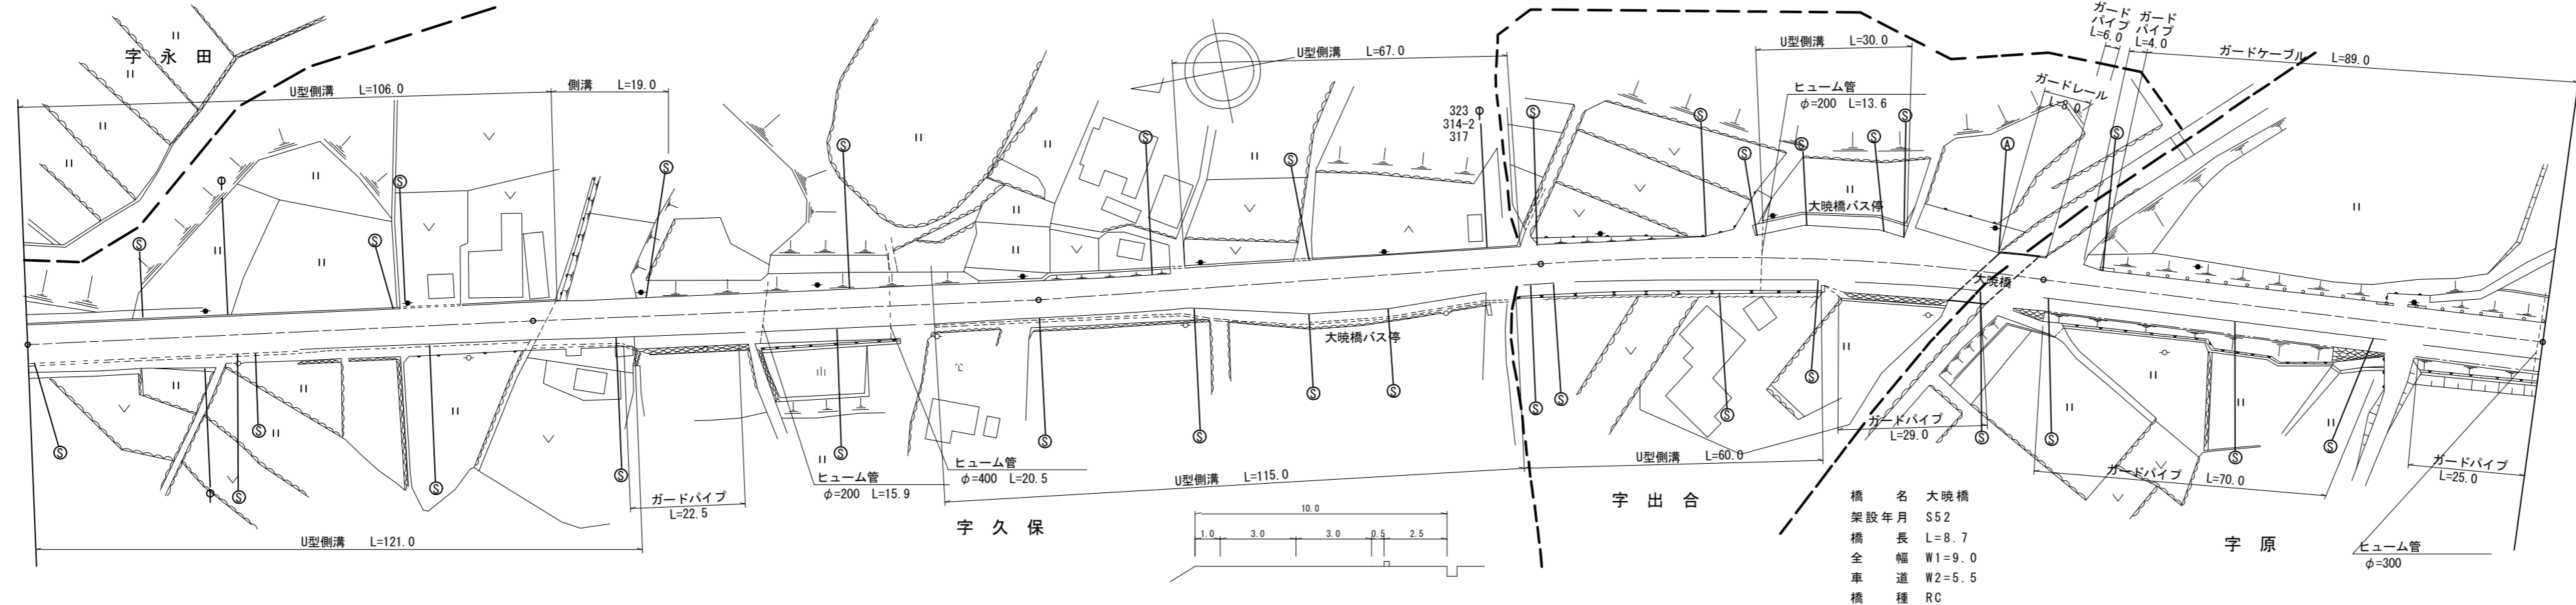

道路台帳修正履歴

カルテ番号	修正内容	調整年月日	業者名
	転記	2006.3.31	三建調査
	ラスベク変換	2017.3.31	三建調査
2016-00-068	橋梁諸元削除	2017.3.31	宇部建設

橋名 大晩橋
 架設年月 S52
 橋長 L=8.7
 全幅 W1=9.0
 車道 W2=5.5
 橋種 RC

区間番号	100.0																				200.0																				300.0																				400.0																				500.0																			
点間					100.0	5.0					15.0	4.0					56.0	20.0					31.0	23.0	16.0					27.0	3.0					33.0	11.0	7.0					15.0	5.0	15.0	8.7	5.3	11.0					88.0	
全幅員	全幅員	8.7				10.0				9.8				9.9				9.6				9.2				11.0				14.0				13.5				10.5				10.6				11.7				11.8				14.3				16.0				16.0				14.4				9.0				9.0				11.5				9.8																		
	全幅員内訳	車道	5.5				6.0				6.0				6.0				6.0				6.0				6.0				6.0				6.0				6.0				6.0				6.0				6.0				6.0				6.0				6.0				6.0																																	
		左側歩道	2.0				2.0				2.0				2.0				2.0				2.0				2.0				2.0				2.0				2.0				2.0				2.0				2.0				2.0				2.0				2.0				2.0																																	
		右側歩道	0.7				1.5				1.3				1.4				1.1				0.7				2.0				2.0				2.0				2.0				2.0				2.0				2.0				2.0				2.0				2.0				2.0																																	
		路側帯	0.5				0.5				0.5				0.5				0.5				0.5				0.5				0.5				0.5				0.5				0.5				0.5				0.5				0.5				0.5				0.5				0.5																																	
側溝	左側	(0.6)				(0.6)				(0.6)				(0.6)				(0.6)				(0.6)				(0.6)				(0.6)				(0.6)				(0.6)				(0.6)				(0.6)				(0.6)				(0.6)				(0.6)				(0.6)																																						
その他	
主要工物	
路面種別	AS	
舗装区間番号	1				2				3				4				5				6				7	
	100.0				100.0				100.0				86.0				8.7				5.3				100.0	

路線名	主要地方道 萩篠生線		
図面名	201108033-00		
作成年月日	2017年3月31日		
縮尺	1/1000	図面番号	033-00
事務所名	防府土木建築事務所 (阿東分室)		