


① 現道 2 現道(分離) 3 旧道 4 新道 5 専用自歩道

平面図 縮尺千分の一

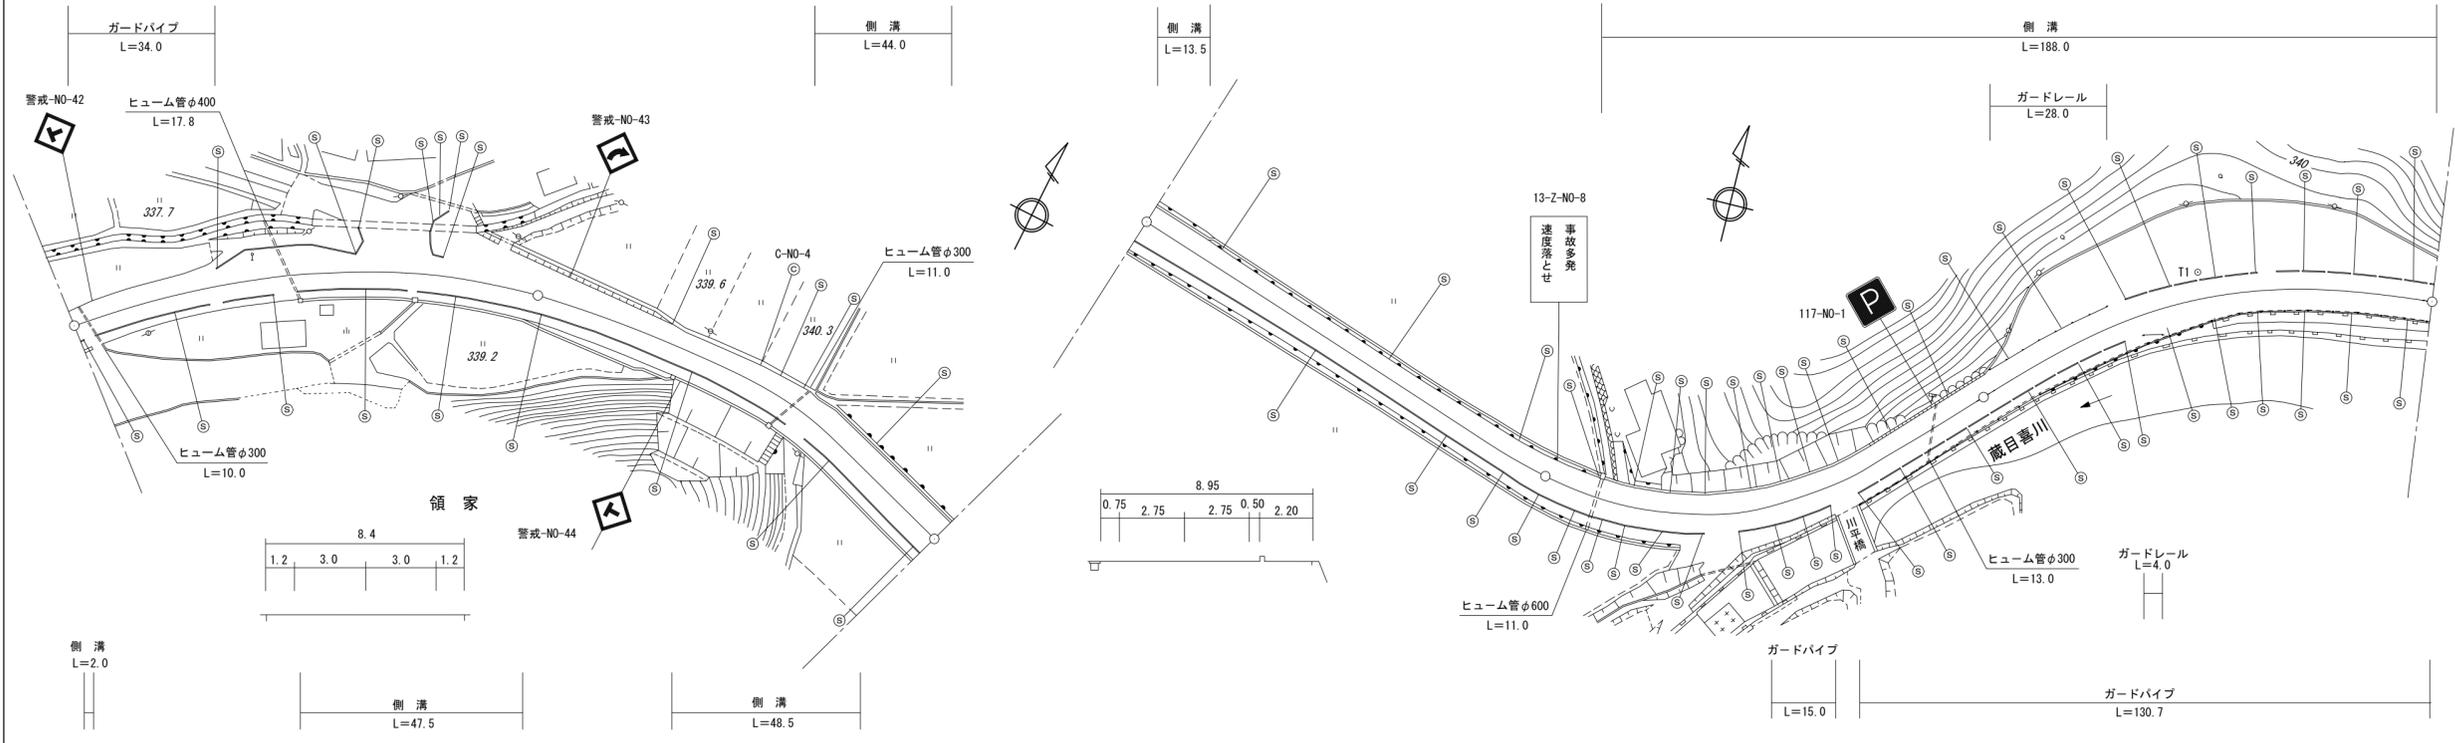

道路台帳修正履歴

カルテ番号	修正内容	調整年月日	業者名
	転記	2006.03.31	富士調査
2009-14-010	道路改良	2009.03.31	富士調査
2020-14-026	標識追加	2020.03.31	富士調査

区間番号	雪害	
	1	2	3	4	5	6	7	8	9	10	11	12	13	14	15	16	17	18	19	20	21	22	23	24	25	26	27	28	29	30	31	32	33	34	35	36													
点間距離	2.0	15.0	11.0	4.0	10.0	9.0	23.0	4.0	7.0	13.5	1.5	10.0	12.0	14.0	3.5	16.5	6.0	8.0	14.5	15.5	13.5	34.5	52.0	12.0	83.0	5.0	2.5	8.5	9.0	6.0	7.0	18.0	8.0	12.0	12.0	17.0													
全幅員	全幅員	9.05	9.05	8.5	8.5	9.5	12.5	14.0	13.0	13.2	13.5	13.5	15.7	13.7	12.8	10.2	9.2	9.2	9.7	9.7	9.9	9.4	9.43	9.45	8.95	8.95	6.0	9.95	9.95	2.0	6.0	10.25	9.75	12.8	20.8	22.4	22.7	24.4	23.8	22.7	20.6	12.9							
	車道	5.5	5.5	5.5	5.5	5.5	5.5	5.5	5.5	5.5	5.5	5.5	5.5	5.5	5.5	5.5	5.5	5.5	5.5	5.5	5.5	5.5	5.5	5.5	5.5	5.5	6.0	6.0	6.0	6.0	6.0	6.0	6.0	6.0	6.0	6.0	6.0	6.0	6.0	6.0	6.0	6.0							
	歩道	2.25	2.25	1.7	1.7	2.0	2.0	2.2	2.2	2.2	2.2	2.2	2.2	2.2	2.2	2.2	2.2	2.2	2.2	2.2	2.2	2.2	2.2	2.2	2.2	2.2	2.2	2.2	2.2	2.2	2.2	2.2	2.2	2.2	2.2	2.2	2.2	2.2	2.2	2.2	2.2	2.2	2.2	2.2					
	左側	0.75	0.75	0.75	1.45	4.45	5.95	4.95	4.95	7.0	5.0	4.61	2.0	1.0	1.0	1.0	1.05	1.45	1.2	1.2	1.23	1.25	0.75	0.75	0.75	0.75	1.25	1.25	1.0	1.25	1.0	1.0	1.0	1.0	1.0	1.0	1.0	1.0	1.0	1.0	1.0	1.0	1.0	1.0	1.0				
	右側	0.55	0.55	0.55	0.55	0.55	0.55	0.5	0.5	0.5	0.5	0.5	0.5	0.5	0.5	0.5	0.5	0.5	0.5	0.5	0.5	0.5	0.5	0.5	0.5	0.5	0.5	0.5	0.5	0.5	0.5	0.5	0.5	0.5	0.5	0.5	0.5	0.5	0.5	0.5	0.5	0.5	0.5	0.5	0.5	0.5			
中央分離帯	
側溝	左側	
	右側	(0.55)	(0.55)	0.0	(0.55)	(0.55)	(0.55)	(0.55)	(0.55)	(0.55)	(0.55)	(0.55)	(0.55)	(0.55)	(0.55)	(0.55)	(0.55)	(0.55)	(0.55)	(0.55)	(0.55)	(0.55)	(0.55)	(0.55)	(0.55)	(0.55)	(0.55)	(0.55)	(0.55)	(0.55)	(0.55)	(0.55)	(0.55)	(0.55)	(0.55)	(0.55)	(0.55)	(0.55)	(0.55)	(0.55)	(0.55)	(0.55)	(0.55)	(0.55)	(0.55)	(0.55)			
その他	
主要工物	
路面種別	AS	AS	
舗装区間番号		1					2	

路線名	主要地方道萩津和野線
図面名	201314020-00
作成年月日	2021年3月31日
縮尺	1/1000
図面番号	20-00
事務所名	萩土木建築事務所