


平面図 縮尺千分の一

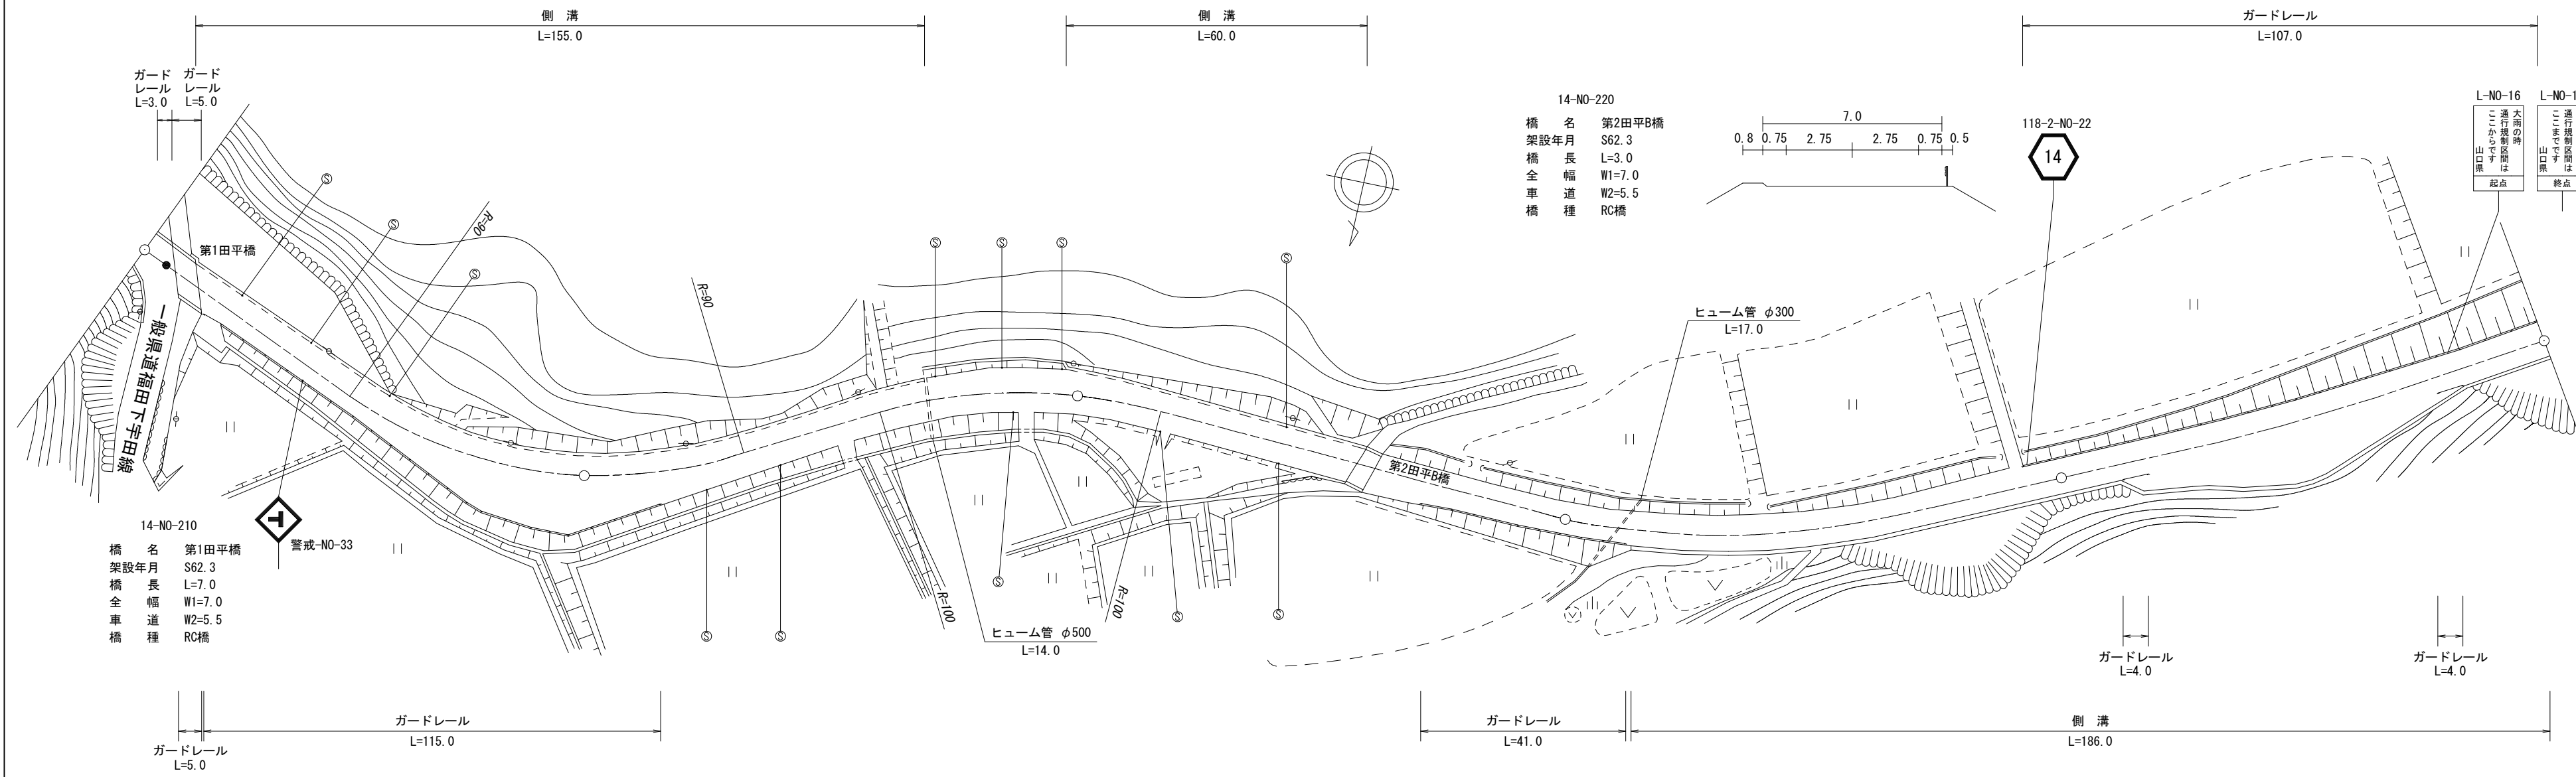

道路台帳修正履歴

カルテ番号	修正内容	調整年月日	業者名
	転記	2000.03.31	富士調査
2019-14-018	橋梁諸元変更	2020.03.31	富士調査
2021-14-014	カーブミラ撤去	2022.03.31	富士調査

区間番号	雪寒	
	1	2	3	4	5	6	7	8	9	10	11	12	13	14	15	16	17	18	19	20	21	22	23	24	25	26	27	28	29	30	31	32	33	34	35	36	37				
点間距離	6.0	7.0		23.0	20.0	12.0	10.0	10.0	10.0	10.0	10.0	9.0	8.0	10.0	13.0	10.0	10.0	17.0	3.0	13.0	17.0		27.0	3.0	40.0	14.0	15.0	23.0		48.0	12.0	3.0	18.0	7.0	7.0	5.0	16.0	14.0	18.0		
全幅員	7.0	7.0	7.55	7.95	8.15	11.0	13.3	15.5	16.0	11.4	9.9	8.3	7.85	7.95	8.25	8.25	8.0	8.05	8.05	8.05	7.55		7.95	7.8	7.0	7.0	8.5	7.0	7.0	10.5	12.5	14.9	16.0	16.45	12.4	7.0	7.0				
全幅員内訳	車道	5.5	5.5	5.5	5.5	6.0	6.0	6.0	6.0	6.0	6.0	6.0	6.0	6.0	6.0	6.0	6.0	6.0	6.0	6.0	6.0	5.5		5.5	5.5	5.5	5.5	5.5	5.5	5.5	5.5	5.5	5.5	5.5	5.5	5.5	5.5	5.5			
	歩道	
	左側	0.75	0.75	0.75	0.75	0.85	1.3	1.3	1.3	1.3	1.3	1.3	1.3	1.3	1.3	1.3	1.3	1.3	1.3	1.3	1.3	0.75		0.75	0.75	0.75	0.75	1.5	0.75	0.75	0.75	0.75	0.75	0.75	0.75	0.75	0.75	0.75	0.75		
	右側	0.75	0.75	0.75	0.75	0.85	1.3	1.3	1.3	1.3	1.3	1.3	1.3	1.3	1.3	1.3	1.3	1.3	1.3	1.3	1.3	0.75		0.75	0.75	0.75	0.75	1.5	0.75	0.75	0.75	0.75	0.75	0.75	0.75	0.75	0.75	0.75	0.75		
中央	
側溝	左側	
	右側	0.55	0.0	0.0	0.55	0.55	0.55	0.55	0.55	0.55	0.55	0.55	0.55	0.55	0.55	0.55	0.55	0.55	0.55	0.55	0.55	0.6		0.6	0.6	0.6	0.6	0.6	0.6	0.6	0.6	0.6	0.6	0.6	0.6	0.6	0.6	0.6	0.6		
その他	
主要工物		14240																				14241																			
路面種別	AS																																						AS		
舗装区間番号	1	2	3		4				5						6		7	8						9													10				
	6.0	7.0		85.0				100.0							57.0		3.0	40.0						100.0												100.0					

路線名	主要地方道益田阿武線
図面名	201414033-00
作成年月日	2022年3月31日
縮尺	1/1000
図面番号	33-00
事務所名	萩土木建築事務所