


平面図
縮尺千分の一

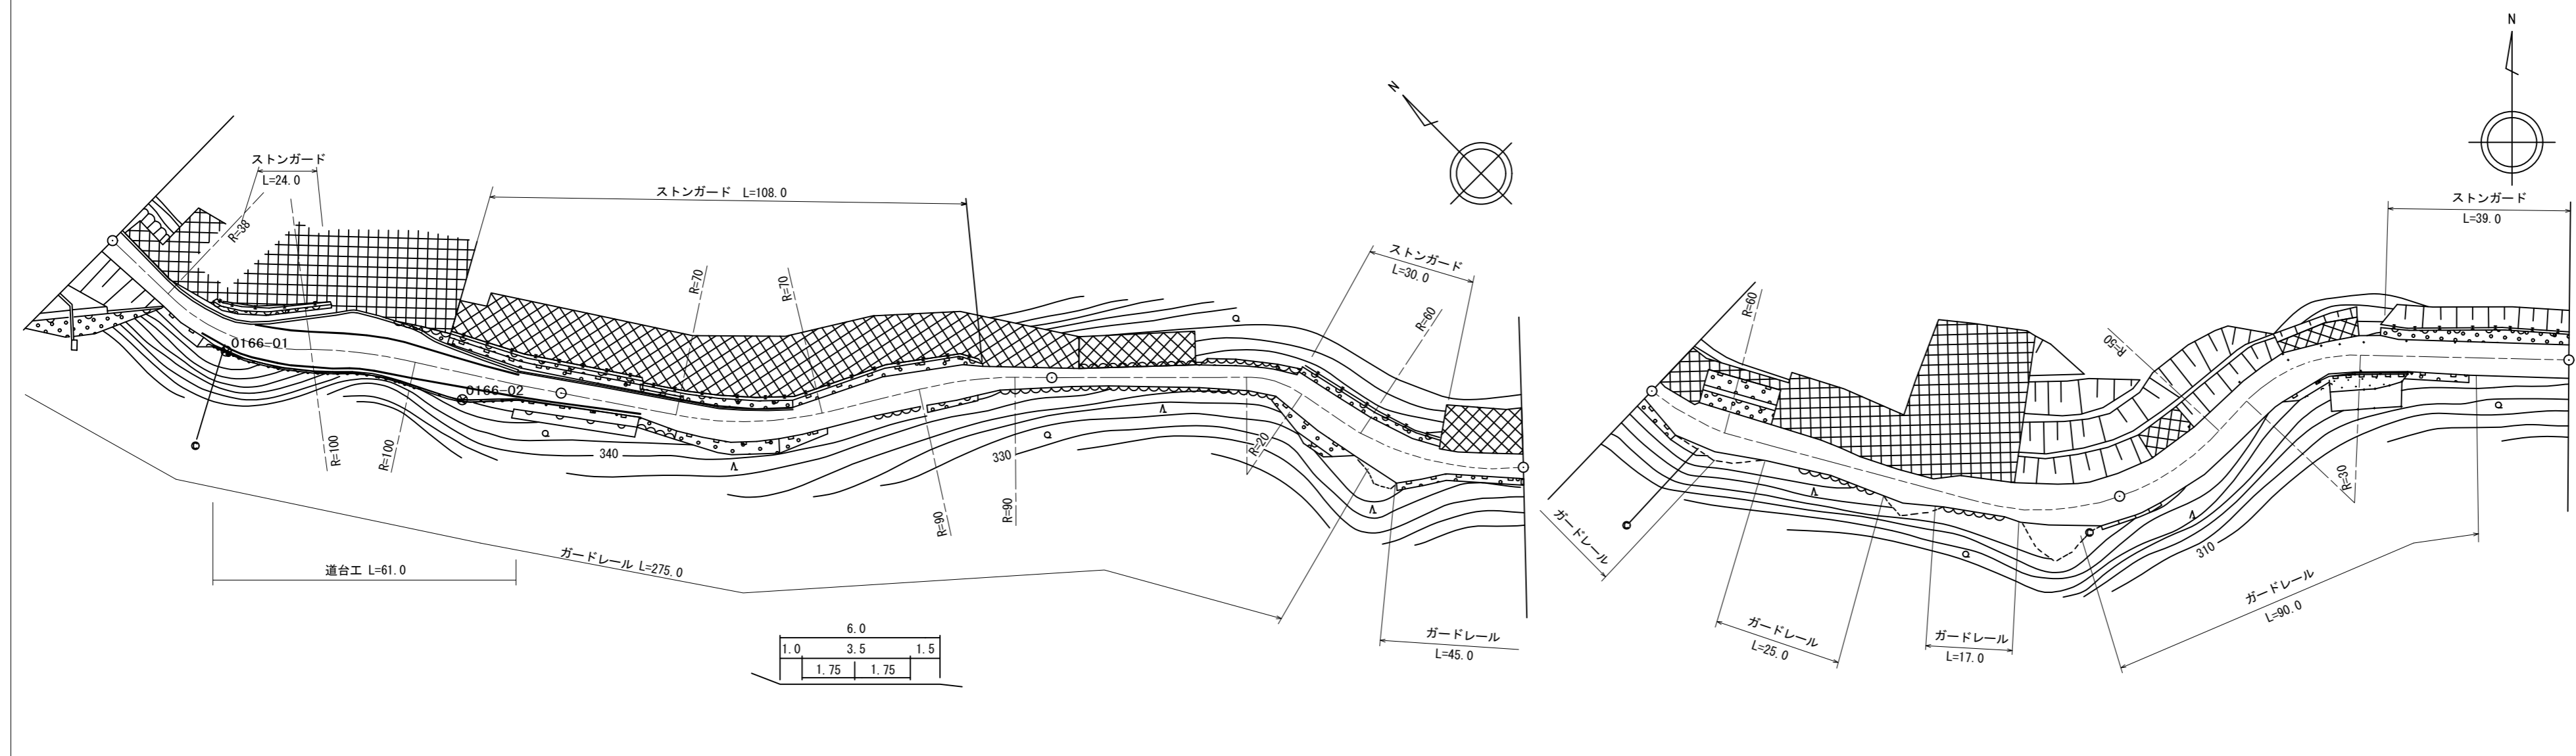

道路台帳修正履歴

カルテ番号	修正内容	調整年月日	業者名
2017-02-003	擁壁設置	2018年3月31日	錦測量
2019-02-017	道路改良	2020年3月31日	錦測量

区間番号	100.0																																				200.0																																				300.0																																				400.0																																				500.0																																			
	1	2	3	4	5	6	7	8	9	10	11	12	13	14	15	16	17	18	19	20	21	22	23	24	25	26	27	28	29	30	31	32	33	34	35	36	
点間距離	13.5	13.5	8.0	20.0	25.5	11.0	8.5	16.0	8.0	7.0	11.0	12.0	29.0	5.0	12.0	38.0	7.0	4.0	26.0	7.0	18.0	18.0	25.0	10.0	7.0	6.0	14.0	15.0	5.0	35.0	6.0	7.0	6.0	6.0	6.0	34.0	
全幅員	5.5	4.5	5.6	7.3	12.0	8.0	5.3	5.3	5.0	6.2	6.5	6.5	6.0	4.6	3.5	4.8	5.9	6.4	9.4	5.8	4.5	8.2	6.2	5.7	6.1	6.7	7.7	9.1	8.78	8.2	8.2	6.6	6.5	6.5	6.7	
全幅員内訳	車道	4.0	3.5	3.5	3.5	3.5	3.0	3.0	3.0	3.5	3.5	3.5	3.0	2.5	2.5	2.5	2.5	3.0	3.0	3.0	3.0	3.0	3.0	3.0	3.5	5.5	5.5	5.5	5.5	5.5	5.5	5.5	5.0	4.0	
	歩道	
	路肩	0.8	0.5	1.0	1.8	1.5	3.0	1.2	1.2	1.0	1.7	2.0	2.0	1.5	1.0	1.3	1.9	2.0	4.4	1.6	0.8	3.0	2.0	1.7	1.6	0.6	1.1	2.6	2.28	1.7	1.7	0.6	1.0	1.0	1.2	
側溝	0.5	0.5	0.5	0.5	0.5	0.5	0.5	0.5	0.5	0.5	0.5	0.5	0.5	0.5	0.5	0.5	0.5	0.5	0.5	0.5	0.5	0.5	0.5	0.5	0.5	0.5	0.5	0.5	0.5	0.5	0.5	0.5	0.5	0.5	0.5	
その他	
主要路面	as	
舗装区間番号	1	

路線名	主要地方道岩六日市錦線		
図面名	201602006-00		
作成年月日	2020年3月31日		
縮尺	1/1000	図面番号	6
事務所名	岩国土木建築事務所		