


標題	路線コード	017	図面コード	4-0	路線名	主要地方道津和野田万川線	県名	山口県	地名	萩市大字下小川	図面番号	4	① 現道 2 現道(分離) 3 旧道 4 新道 5 専用自歩道
----	-------	-----	-------	-----	-----	--------------	----	-----	----	---------	------	---	---------------------------------

平面図
縮尺千分の一

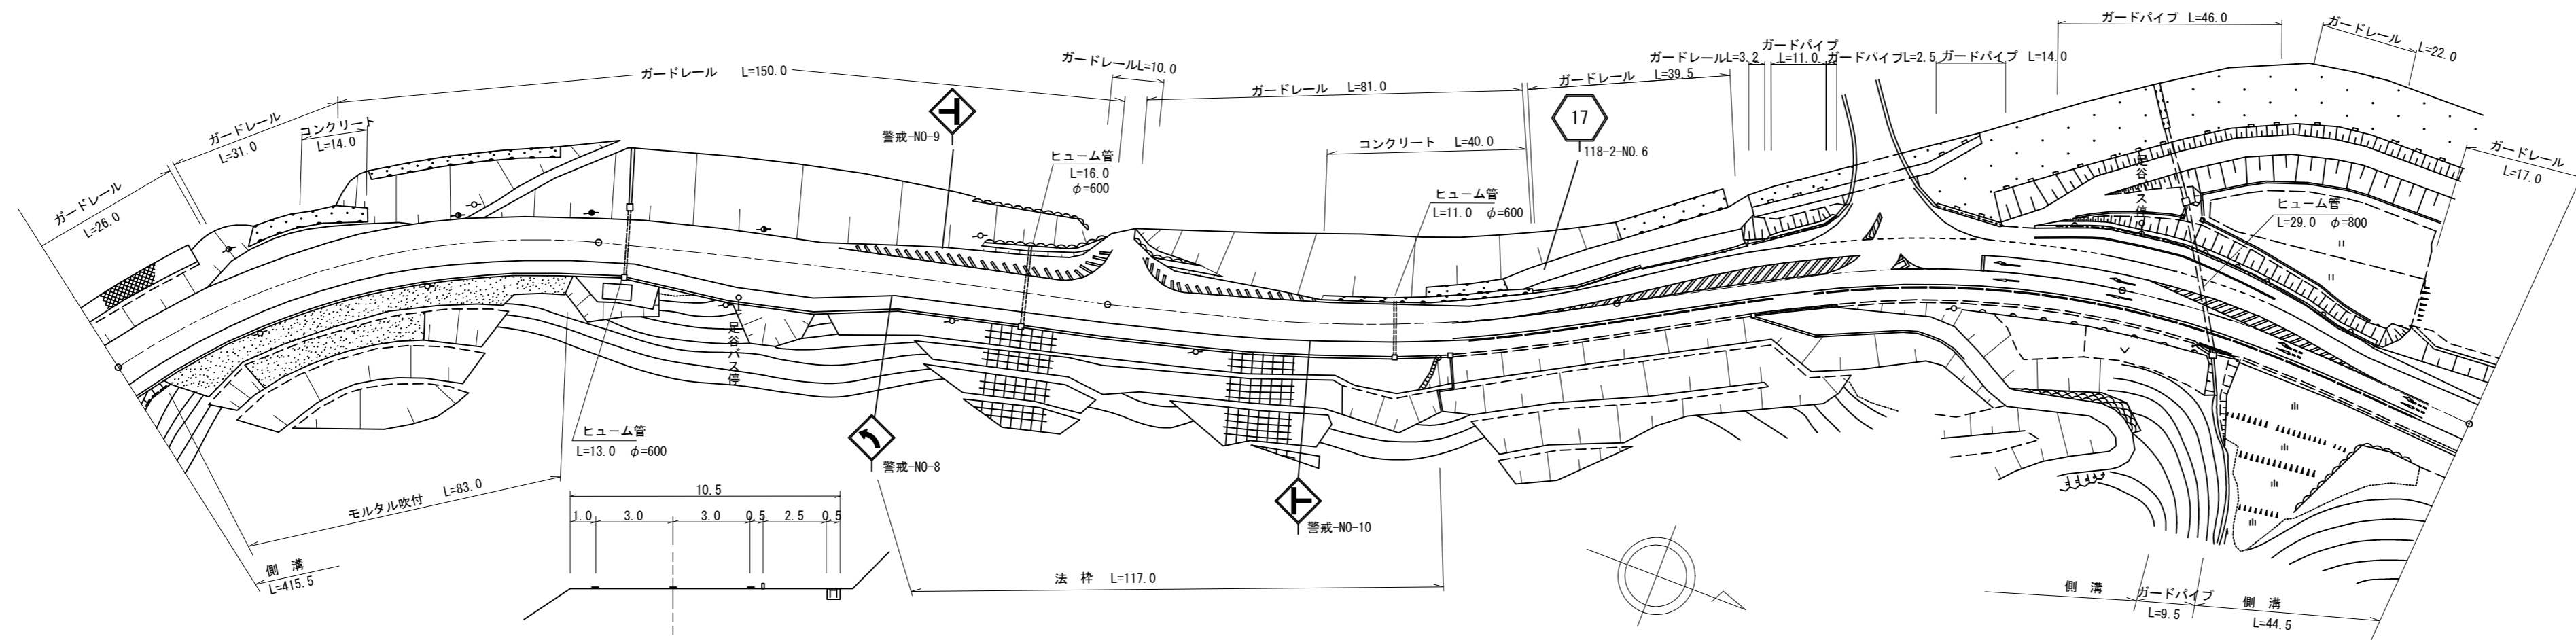

道路台帳修正履歴

カルテ番号	修正内容	調整年月日	業者名
	転記	2005.03.25	富士調査
2018-14-056	道路改良	2018.03.31	富士調査

区間	番号	距離																																
		1	2	3	4	5	6	7	8	9	10	11	12	13	14	15	16	17	18	19	20	21	22	23	24	25	26	27	28	29	30			
全幅員		11.05	11.0	10.83	10.8	13.0	13.0	12.2	12.6	14.2	13.67	12.8	10.5	10.8	10.7	11.85	12.25	13.75	15.9	15.2	15.7	17.5	17.5	17.5	16.2	14.95	16.25	14.4	12.6	11.8	10.5	10.5		
全幅員内訳	車道	6.55	6.5	6.33	6.3	8.5	8.5	6.0	6.0	6.0	6.0	6.0	6.0	6.3	6.7	7.1	7.5	9.0	9.0	9.0	9.0	9.0	9.0	9.0	9.0	8.7	8.0	8.0	7.1	6.3	6.0	6.0		
	歩道																																	
	左側																																	
	右側																																	
路肩	左側	1.0	1.0	1.0	1.0	1.0	1.0	2.7	3.1	4.7	4.17	3.3	1.0	1.0	1.0	1.25	1.25	1.25	3.4	2.7	3.2	3.0	3.0	3.0	3.0	2.8	3.0	2.9	2.0	2.0	2.0	2.0		
	右側	0.5	0.5	0.5	0.5	0.5	0.5	0.5	0.5	0.5	0.5	0.5	0.5	0.5	0.5	0.5	0.5	0.5	0.5	0.5	0.5	0.5	0.5	0.5	0.5	0.5	0.5	0.5	0.5	0.5	0.5	0.5		
側溝	左側																																	
	右側	(0.5)	(0.5)	(0.5)	(0.5)	(0.5)	(0.5)	(0.5)	(0.5)	(0.5)	(0.5)	(0.5)	(0.5)	(0.5)	(0.5)	(0.5)	(0.5)	(0.5)	(0.5)	(0.5)	(0.5)	(0.5)	(0.5)	(0.5)	(0.5)	(0.5)	(0.5)	(0.5)	(0.5)	(0.5)	(0.5)	(0.5)		
その他																																		
主要	工作物																																	
路面	種別	AS																																AS
舗装	区間	1	2	3	4	5																												
	番号	100.0	100.0	100.0	100.0	70.0																												

路線名	主要地方道 津和野田万川線
図面名	201714004-00
作成年月日	2019年3月31日
縮尺	1/1000
図面番号	04-00
事務所名	萩土木建築事務所