


標題	路線コード	021	図面コード	6-0	路線名	主要地方道 山口防府線	県名	山口県	地名	山口市上小鯖	図面番号	20	① 現道 2 現道(分離) 3 旧道 4 新道 5 専用自歩道
----	-------	-----	-------	-----	-----	-------------	----	-----	----	--------	------	----	---------------------------------

平面図  
縮尺千分の一

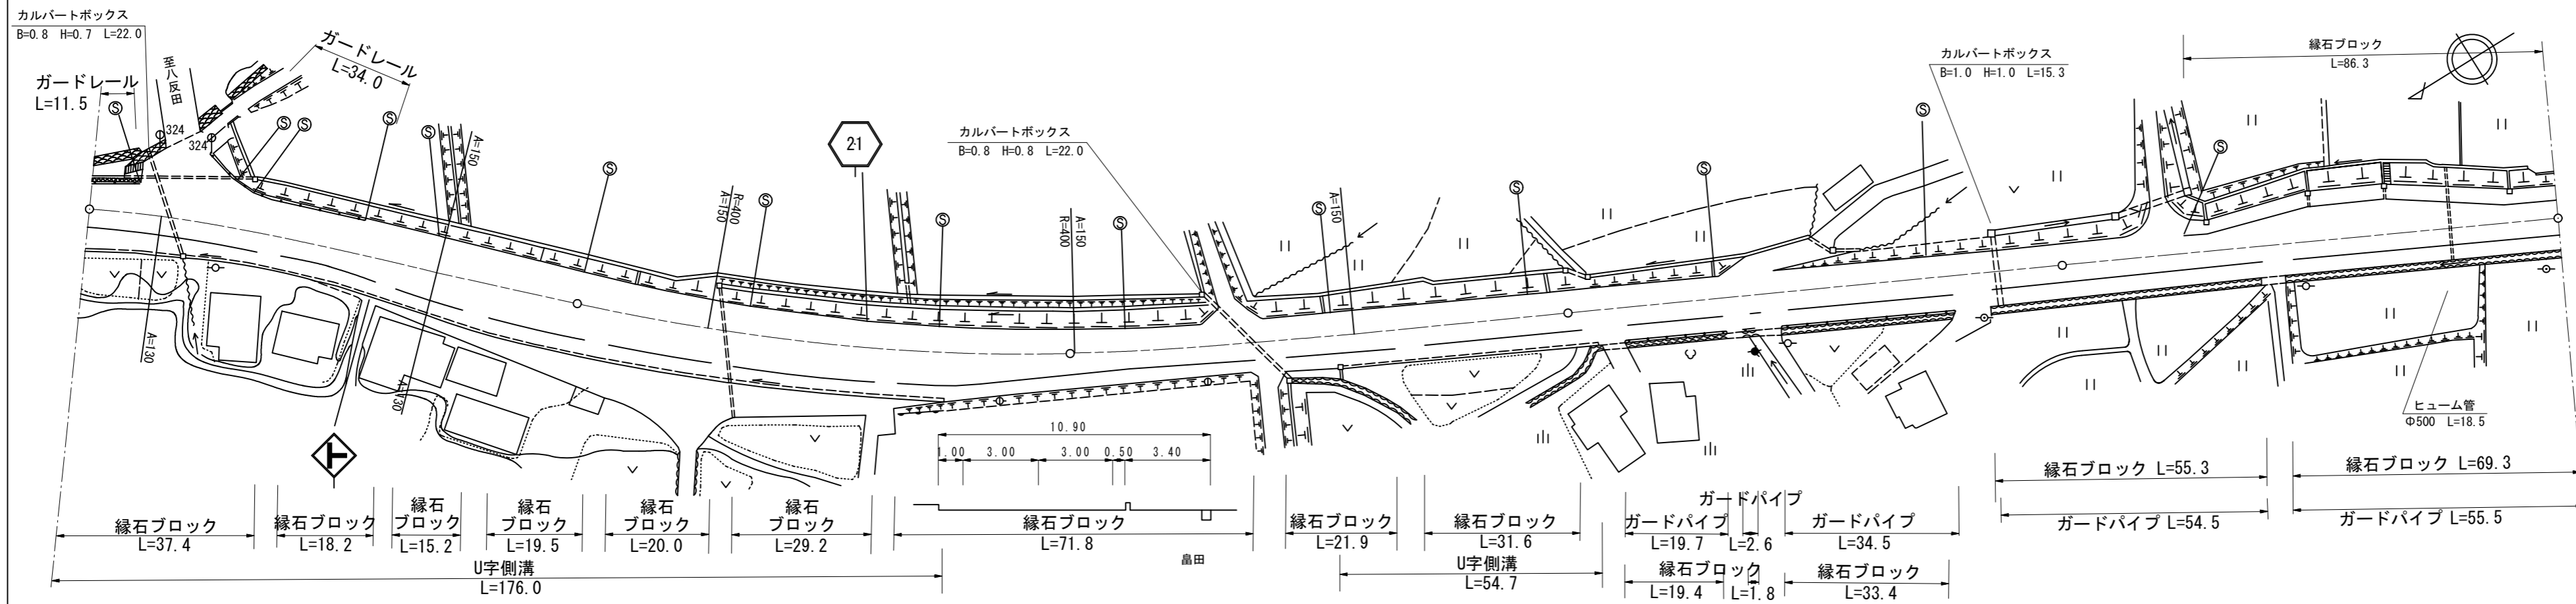

道路台帳修正履歴

カルテ番号	修正内容	調整年月日	業者名
	転記	1994. 3. 31	山口建設コン
2009-07-001	ベクタ変換	2010. 3. 31	山口建設コン

区間	番号	1	2	3	4	5	6	7	8	9	10	11	12	13	14	15	16	17	18	19	20	21	22	23	24	25	26	27	28		
点間	距離	9.5	22.5	20.0	29.0	19.0	74.5	19.5	6.0	12.0	9.0	33.0	46.0	5.5	94.5	13.0	12.0	5.0	5.0	5.0	5.0	5.0	5.0	5.0	5.0	5.0	5.0	5.0	10.0		
全幅員	全幅員	12.9	14.0	14.0	16.5	16.2	15.0	12.0	11.59	10.8	10.0	10.9	10.9	10.9	10.9	10.9	10.9	13.0	13.9	14.8	14.8	15.6	16.5	16.2	15.5	14.8	14.1	13.4	12.7	12.7	
	車道	6.0	6.0	6.0	6.0	6.0	6.0	6.0	6.0	6.0	6.0	6.0	6.0	6.0	6.0	6.0	6.0	6.0	6.0	6.0	6.0	6.0	6.0	6.0	6.0	6.0	6.0	6.0	6.0	6.0	
	歩道																	3.0	3.0	3.0	3.0	3.0	3.0	3.0	3.0	3.0	3.0	3.0	3.0	3.0	
	左側	5.4	3.0	3.0	3.3	3.36	3.6	2.9	2.92	3.0	2.5	3.4	3.4	3.4	3.4	3.4	3.4	3.0	2.7	2.7	2.7	2.7	2.7	2.7	2.7	2.7	2.7	2.7	2.7	2.7	
	右側	1.0	2.75	2.75	3.85	3.67	2.95	1.8	1.58	1.15	1.0	1.0	1.0	1.0	1.0	1.0	1.0	0.5	0.5	0.5	0.5	0.5	0.5	0.5	0.5	0.5	0.5	0.5	0.5	0.5	
側溝	左側	(0.55)	(0.55)	(0.55)	(0.55)	(0.55)	(0.55)	(0.55)	(0.55)	(0.55)	(0.55)	(0.55)	(0.55)	(0.55)	(0.55)	(0.55)	(0.55)	(0.55)	(0.55)	(0.55)	(0.55)	(0.55)	(0.55)	(0.55)	(0.55)	(0.55)	(0.55)	(0.55)	(0.55)	(0.55)	
	右側	(0.55)	(0.55)	(0.55)	(0.55)	(0.55)	(0.55)	(0.55)	(0.55)	(0.55)	(0.55)	(0.55)	(0.55)	(0.55)	(0.55)	(0.55)	(0.55)	(0.55)	(0.55)	(0.55)	(0.55)	(0.55)	(0.55)	(0.55)	(0.55)	(0.55)	(0.55)	(0.55)	(0.55)	(0.55)	
その他																															
主要	工作物																														
路面	種別	AS																													AS
舗装	区間	1	2	3	4	5																									
	番号	100.0	100.0	100.0	100.0	100.0																									

路線名	主要地方道 山口防府線
図面名	202107006-00
作成年月日	2009年3月31日
縮尺	1/1000
図面番号	20-00
事務所名	山口土木建築事務所