


平面図 縮尺千分の一

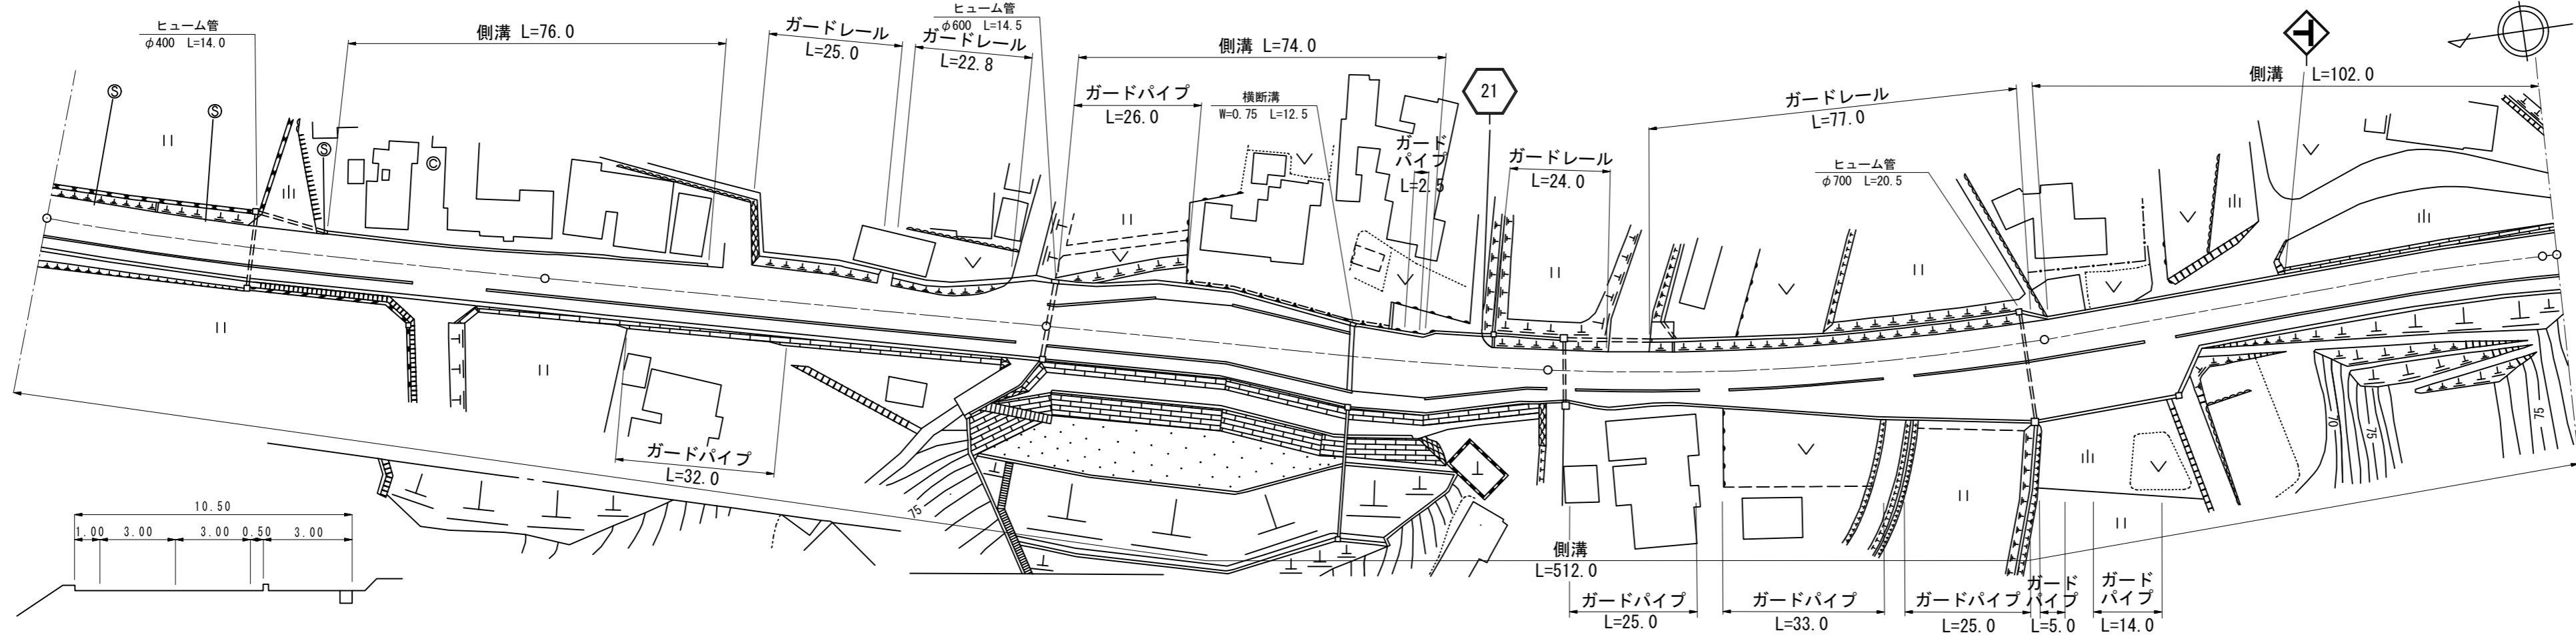

道路台帳修正履歴

カルテ番号	修正内容	調整年月日	業者名
	転記	2005. 3. 31	山口建設コン
2009-07-001	ベクタ変換	2010. 3. 31	山口建設コン

区間番号	100.0																																		200.0																																		300.0																																		400.0																																		500.0																																	
	1	2	3	4	5	6	8	9	10	11	12	13	14	15	16	17	18	19	20	21	22	23	24	25	26	27	28	29	30	31	32	33	34	
点間距離		56.0	28.0	16.0	32.0	50.0	18.0	1.0	4.0	4.0	4.0	4.0	6.0	9.0	25.0	15.0	5.0	5.0	5.0	5.0	4.0	4.0	10.0	11.0		42.0	5.0	9.0	16.0	3.0	1.0	22.0	8.0	68.0	3.0	
全幅員	全幅員	10.5	10.5	11.9	12.33	13.2	16.09	6.0	16.4	16.5	17.6	18.8	21.5	17.8	16.8	16.8	15.35	13.9	12.45	11.0	11.0	10.2	11.0	10.1		15.0	15.5	15.5	19.6	19.75	20.0	20.5	11.8	11.8	
	車道	6.0	6.0	6.0	6.0	6.0	6.0	6.0	6.0	6.0	6.0	6.0	6.0	6.0	6.0	6.0	6.0	6.0	6.0	6.0	6.0	6.0	6.0	6.0	6.0	6.0	6.0	6.0	6.0	6.0	6.0	6.0	6.0	6.0	6.0	
	歩道							3.47	3.5	3.5	3.5	3.5	3.5	3.5	3.5	3.5	3.5	3.5	3.5	3.5	3.5	3.5	3.5	3.5	3.5	3.5		7.5	8.0	8.0	12.1	12.1	12.3	11.8	3.7	3.7	
	路肩							6.12	6.6	6.6	6.6	6.6	6.6	6.6	6.6	6.6	6.6	6.6	6.6	6.6	6.6	6.6	6.6	6.6	6.6	6.6	6.6		1.0	1.0	1.0	1.5	1.5	1.7	1.6	1.6	1.6	
	中央分離帯							0.5	0.5	0.5	0.5	0.5	0.5	0.5	0.5	0.5	0.5	0.5	0.5	0.5	0.5	0.5	0.5	0.5	0.5	0.5	0.5		0.5	0.5	0.5	0.5	0.5	0.5	0.5	0.5	0.5	
側溝	左側		0.5	0.5	0.5	0.5	0.5	0.5	0.5	0.5	0.5	0.5	0.5	0.5	0.5	0.5	0.5	0.5	0.5	0.5	0.5	0.5	0.5	0.5	0.5	0.5		0.5	0.5	0.5	0.5	0.5	0.5	0.5	0.5	0.5	
	右側	0.5	
その他	
主要工物	
路面種別	AS																																				AS	
舗装区間番号		1				2								3																						6	
		100.0				100.0								100.0																						8.0	

路線名	主要地方道 山口防府線
図面名	202107009-00
作成年月日	2009年3月31日
縮尺	1/1000 図面番号 23-00
事務所名	山口土木建築事務所