


標題	路線コード	022	図面コード	21-0	路線名	主要地方道 光柳井線	県名	山口県	地名	熊毛郡田布施町大字波野	図面番号	21	① 現道 2 現道(分離) 3 旧道 4 新道 5 専用自歩道
----	-------	-----	-------	------	-----	------------	----	-----	----	-------------	------	----	---------------------------------

平面図  
縮尺千分の一

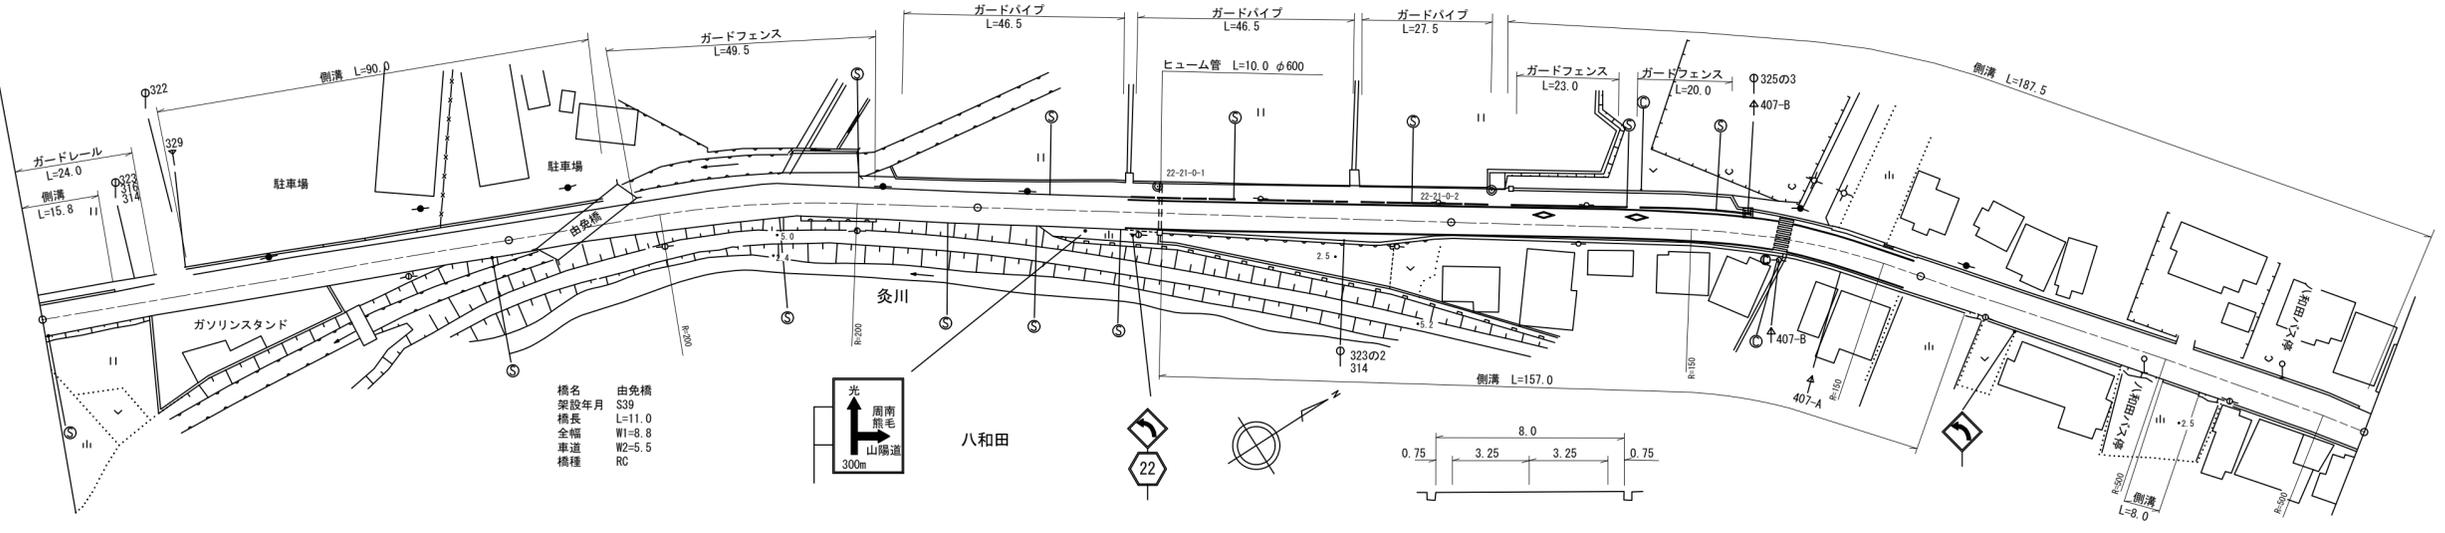

橋名 由免橋  
架設年月 S39  
橋長 L=11.0  
全幅 W1=8.8  
車道 W2=5.5  
橋種 RC



区間	番号	100.0																					200.0																					300.0																					400.0																					500.0																				
点間	距離	1	2	3			4	5	6			7	8	9			10	11			12	13			14	15	16			17	18	19			20	21	35.8	
全幅員	全幅員	9.0	8.8	8.7			8.79	8.8	8.9			8.9	9.0	9.0			10.2	10.6	12.2			10.55	10.9			11.4	11.5			11.5	8.8			8.8	8.74			8.7	8.4	
	車道	5.5	5.5	5.5			5.5	5.5	5.5			5.5	6.0	6.0			6.0	6.0	6.0			6.0	6.0			6.0	6.0	6.0			6.0	6.0			6.0	6.0	
	歩道	2.0	2.1	2.2			2.03	2.0	2.0			2.0	2.0	2.0			3.2	3.2	3.2			3.3	3.4			3.9	3.6			3.6	3.0			3.0	3.0	
	左側	0.75	0.6	0.5			0.76	0.5	0.5			0.5	0.5	0.5			0.5	0.5	0.5			0.5	0.5			0.5	0.5	0.5			0.5	0.5			0.5	0.5	
	右側	0.75	0.6	0.5			0.76	0.5	0.5			0.5	0.5	0.5			0.5	0.5	0.5			0.5	0.5			0.5	0.5	0.5			0.5	0.5			0.5	0.5	
側溝	左側	(0.5)	(0.5)	(0.6)			(0.5)	(0.5)	(0.5)			(0.5)	(0.5)	(0.5)			(0.5)	(0.5)	(0.5)			(0.5)	(0.5)			(0.5)	(0.5)	(0.5)			(0.5)	(0.5)	
側溝	右側	
主要	工作物	04077-0	
路面	種別	AS	
舗装	区間	1			2		3		4			5			6			7	
番号		100.0			10.0		11.0		79.0			100.0			100.0			100.0			100.0	

道路台帳修正履歴

カルテ番号	修正内容	調整年月日	業者名
	転写	1999.03.31	泉土木コ
2008-04-008	平面修正 ラス・ベク変換	2009.03.31	泉土木コ
2009-04-035	橋梁諸元変更	2010.03.31	泉土木コ
2015-04-006	側溝新設	2016.03.31	泉土木コ
2018-04-005	標識変更	2019.03.31	泉土木コ

路線名	主要地方道 光柳井線		
図面名	202204021-00		
作成年月日	2019年3月31日		
縮尺	1/1000	図面番号	021-00
事務所名	山口県柳井土木建築事務所		