
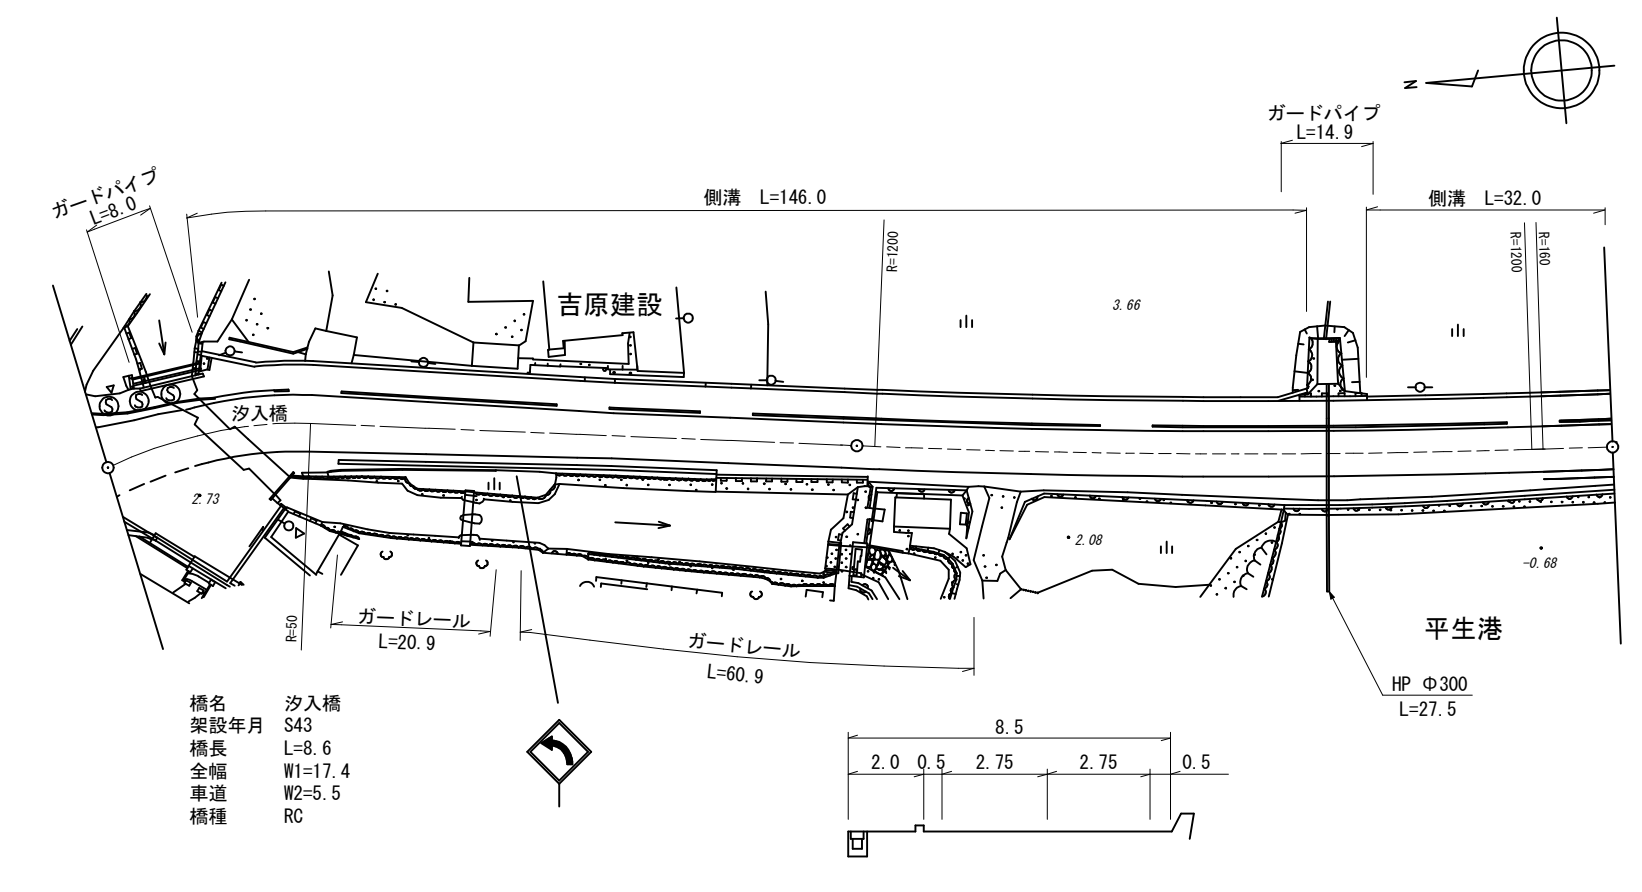


標頭	路線コード	023	図面コード	33-0	路線名	主要地方道 光上関線	県名	山口県	地名	熊毛郡平生町大字曾根	図面番号	33	① 現道 2 現道(分離) 3 旧道 4 新道 5 専用自歩道
----	-------	-----	-------	------	-----	------------	----	-----	----	------------	------	----	---------------------------------

平面図
縮尺千分の一

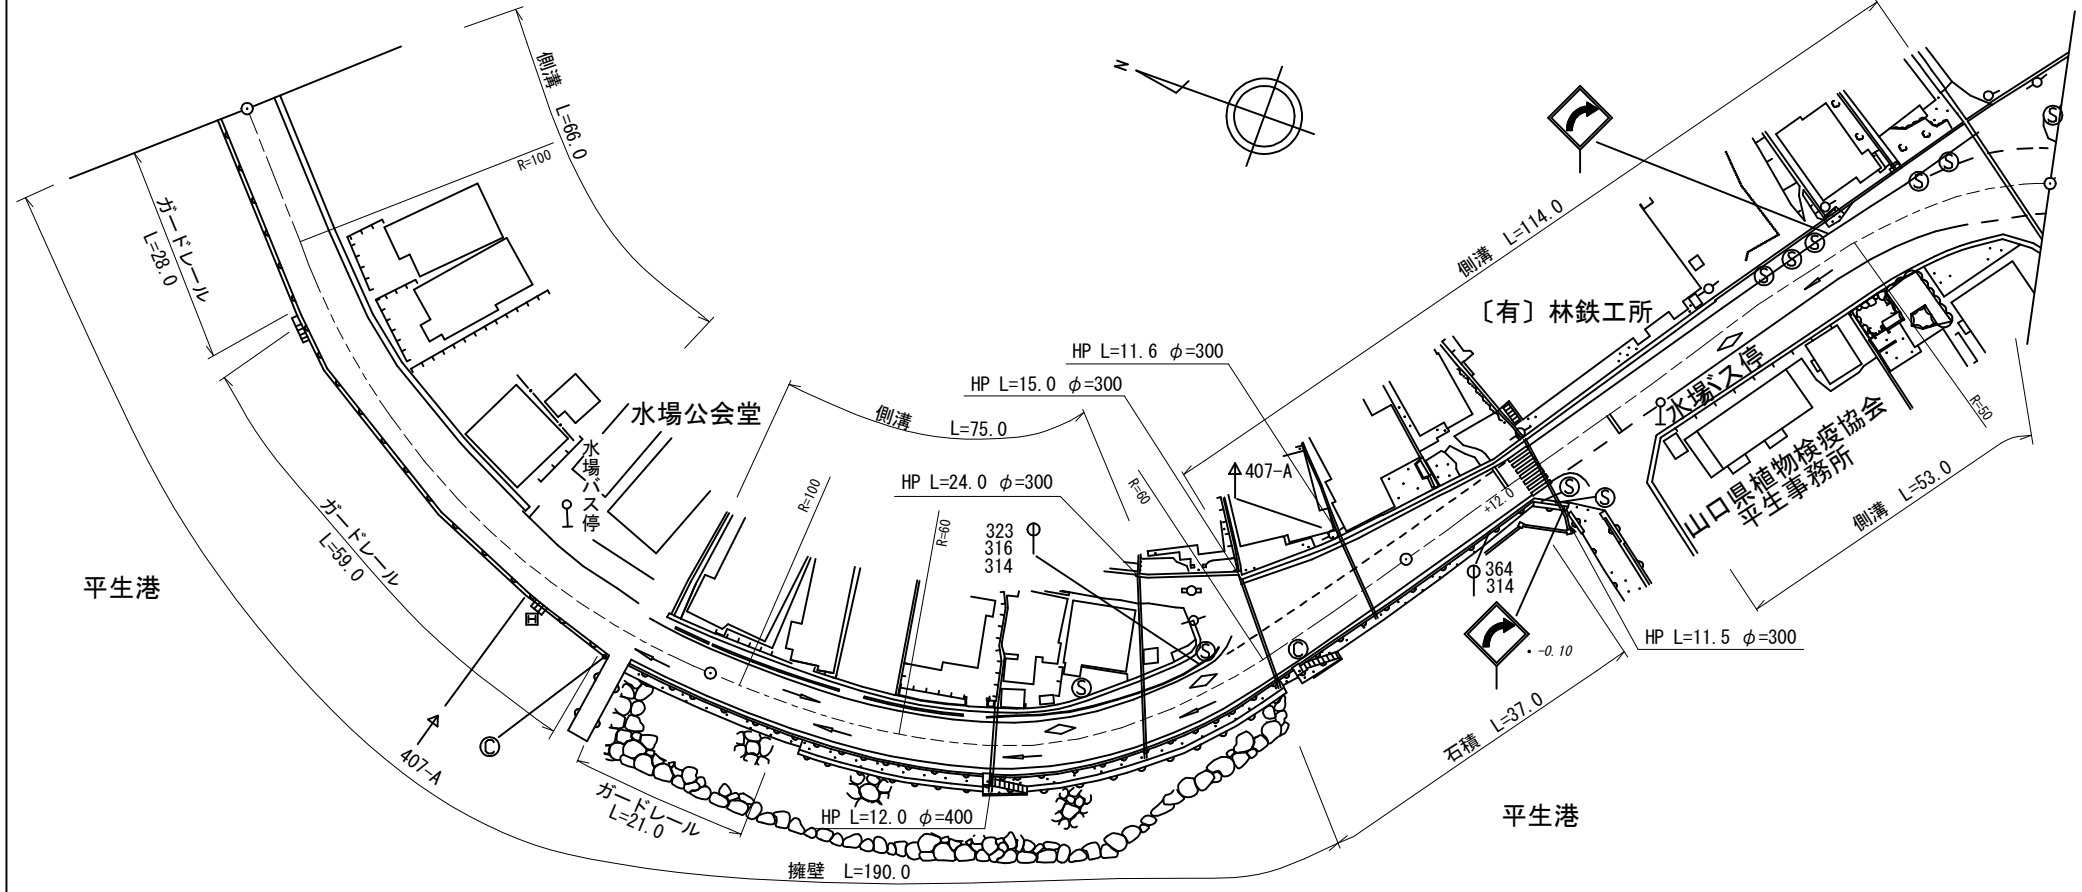

道路台帳修正履歴

カルテ番号	修正内容	調整年月日	業者名
	転写	2007.03.31	泉土木コ
2009-04-057	橋梁諸元変更	2010.03.31	泉土木コ
2013-04-002	道路改良	2014.03.31	泉土木コ
2022-04-009	ベクタ変換	2023.03.31	泉土木コ

区間	番号	距離																																				
		1	2	3	4	5	6	7	8	9	10	11	12	13	14	15	16	17	18	19	20	21	22	23	24	25												
全幅員		8.2	7.5	7.6	7.6	12.5	7.3	7.28	7.1	6.5	8.68	9.2	7.6	10.6	11.4	10.8	10.5	11.7	11.0	11.0	10.6	10.0	10.5	14.9	17.4	17.4	14.2	13.5	12.7	11.6	20.0	23.4	12.6	44.0	11.0	32.4		
全幅員内訳	車道	5.5	5.5	5.5	5.5	5.5	5.5	5.5	5.5	5.5	5.5	5.5	5.5	5.5	5.5	5.5	5.5	5.5	5.5	5.5	5.5	5.5	5.5	5.5	5.5	5.5	5.5	5.5	5.5	5.5	5.5	5.5	5.5	5.5	5.5	5.5		
	歩道																																					
	左側																																					
	右側																																					
	路肩																																					
中央																																						
側溝	左側	(0.8)	(0.8)	(0.8)	(0.8)	(0.6)	(0.6)	(0.6)	(0.6)	(0.6)	(0.6)	(0.6)	(0.6)	(0.6)	(0.6)	(0.6)	(0.6)	(0.6)	(0.6)	(0.6)	(0.6)	(0.6)	(0.6)	(0.6)	(0.6)	(0.6)	(0.6)	(0.6)	(0.6)	(0.6)	(0.6)	(0.6)	(0.6)	(0.6)	(0.6)			
側溝	右側																																					
主要	工作物																																					
路面	種別	AS																																			AS	
舗装	区間	1	2	3	4	5	6	7																														
	番号	100.0	100.0	100.0	13.0	8.6	78.4	100.0																														

路線名	主要地方道 光上関線
図面名	202304033-00
作成年月日	2023年3月31日
縮尺	1/1000
図面番号	033-00
事務所名	山口県柳井土木建築事務所