


① 現道 2 現道(分離) 3 旧道 4 新道 5 専用自歩道

平面図 縮尺千分の一

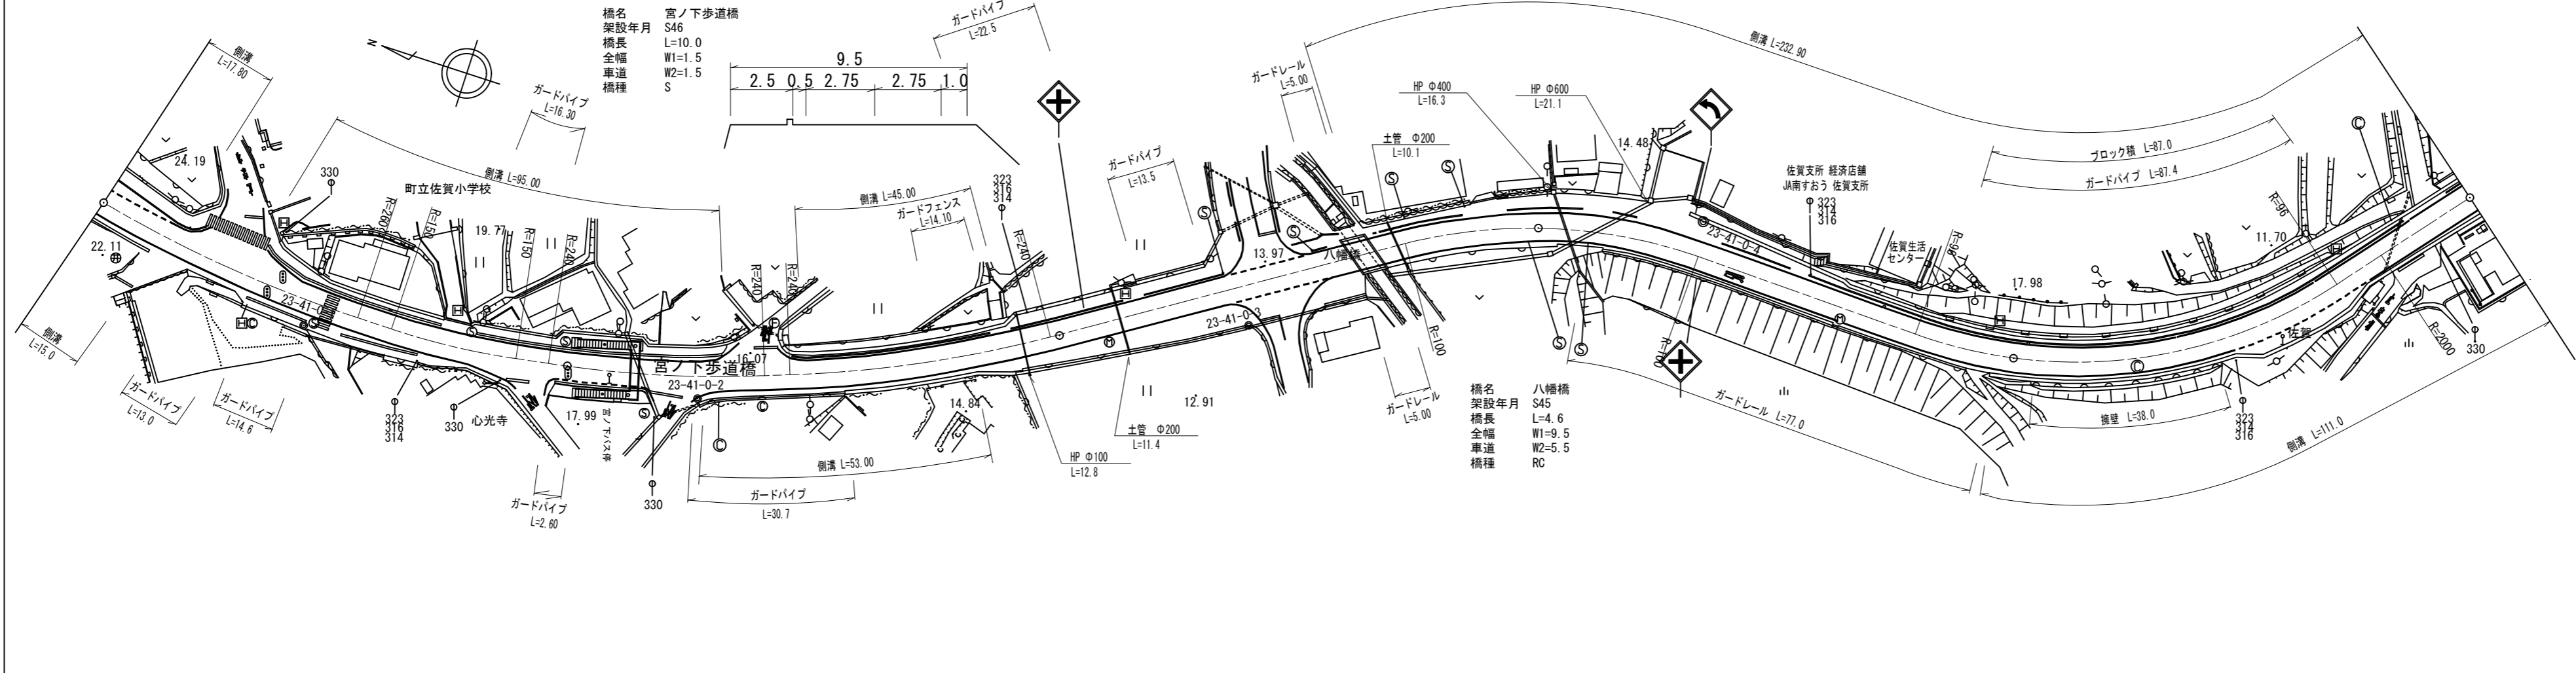

道路台帳修正履歴

カルテ番号	修正内容	調整年月日	業者名
	転写	1990.03.31	泉土木コ
2009-04-064	橋梁諸元変更 ガードパイプ、ベクタ交換	2010.03.31	泉土木コ
2010-04-009	道路拡幅	2011.03.31	泉土木コ
2016-04-006	信号機設置 ガードパイプ設置	2017.03.31	泉土木コ

区間	番号	距離																																				
		1	2	3	4	5	6	7	8	9	10	11	12	13	14	15	16	17	18	19	20	21	22	23	24	25	26	27	28	29	30	31	32	33	34	35	36	
全幅員		13.3	12.75	12.2	11.65	11.15	10.95	12.45	11.0	10.5	10.1	9.7	10.5	11.9	10.3	11.0	12.8	13.5	9.5	9.7	9.7	9.5	9.9	10.4	11.4	11.5	9.7	9.1	8.8	9.5	9.53	9.7	11.7	11.5	10.4	9.7	10.9	
全幅員内訳	車道	7.65	7.1	6.55	6.0	5.5	5.5	5.5	5.5	5.5	5.5	5.5	5.5	5.5	5.5	5.5	5.5	5.5	5.5	5.5	5.5	5.5	5.5	5.5	5.5	5.5	5.5	5.5	5.5	5.5	5.5	5.5	5.5	5.5	5.5	5.5	5.5	
	左側歩道	3.2	3.2	3.2	3.2	3.2	2.4	1.5	1.5	1.5	2.6	2.7	2.7	2.5	2.5	2.5	2.5	2.5	2.5	2.5	2.2	2.0	2.4	2.8	3.7	4.2	2.2	1.7	1.7	1.74	2.0	2.0	1.9	1.3	1.3	2.5		
	右側歩道						0.0	0.0	0.0	1.5	0.0	0.0	0.0	0.0	0.0	0.0	0.0	0.0	0.0	0.0	0.0	0.0	0.0	0.0	0.0	0.0	0.0	0.0	0.0	0.0	0.0	0.0	0.0	0.0	0.0	0.0	0.0	0.0
	左側路肩	1.9	1.85	1.85	1.8	1.8	1.6	1.45	1.5	1.0	1.0	1.0	1.0	1.8	3.4	1.8	2.5	5.0	1.0	1.0	1.0	1.0	1.0	1.0	1.0	1.1	0.8	0.9	0.9	1.29	1.2	1.2	3.0	2.0	2.4	2.4		
	右側路肩	0.55	0.6	0.6	0.65	0.65	1.0	1.0	1.0	1.0	1.0	1.0	1.0	0.5	0.5	0.5	0.5	0.5	0.5	0.5	0.5	0.5	0.5	0.5	0.5	0.5	0.5	0.5	0.5	0.5	0.5	0.5	0.5	0.5	0.5	0.5	0.5	
中央分離帯																																						
側溝	左側	(0.5)	(0.5)	(0.5)	(0.5)	(0.5)	(0.0)	(0.6)	(0.6)	(0.6)	(0.6)	(0.6)	(0.6)	(0.6)	(0.6)	(0.6)	(0.6)	(0.6)	(0.6)	(0.6)	(0.6)	(0.6)	(0.6)	(0.6)	(0.6)	(0.6)	(0.6)	(0.6)	(0.6)	(0.6)	(0.6)	(0.6)	(0.6)	(0.6)	(0.6)	(0.6)	(0.6)	
	右側	(0.6)	(0.6)	(0.6)	(0.6)	(0.6)	(0.0)	(0.6)	(0.6)	(0.6)	(0.6)	(0.6)	(0.6)	(0.6)	(0.6)	(0.6)	(0.6)	(0.6)	(0.6)	(0.6)	(0.6)	(0.6)	(0.6)	(0.6)	(0.6)	(0.6)	(0.6)	(0.6)	(0.6)	(0.6)	(0.6)	(0.6)	(0.6)	(0.6)	(0.6)	(0.6)	(0.6)	(0.6)
主要	工作物	04142-0																																				
路面	種別	AS																																				
舗装	区間番号	1 100.0									2 100.0							3 62.0						4 4.6			5 33.4			6 100.0						7 100.0		

路線名	主要地方道 光上関線
図面名	202304041-00
作成年月日	2017年3月31日
縮尺	1/1000
図面番号	041-00
事務所名	山口県柳井土木建築事務所