


標題	路線コード	024	図面コード	10-0	路線名	主要地方道 防府徳地線	県名	山口県	地名	防府市大字上右田	図面番号	10	① 現道 2 現道(分離) 3 旧道 4 新道 5 専用自歩道
----	-------	-----	-------	------	-----	-------------	----	-----	----	----------	------	----	---------------------------------

平面図
縮尺千分の一

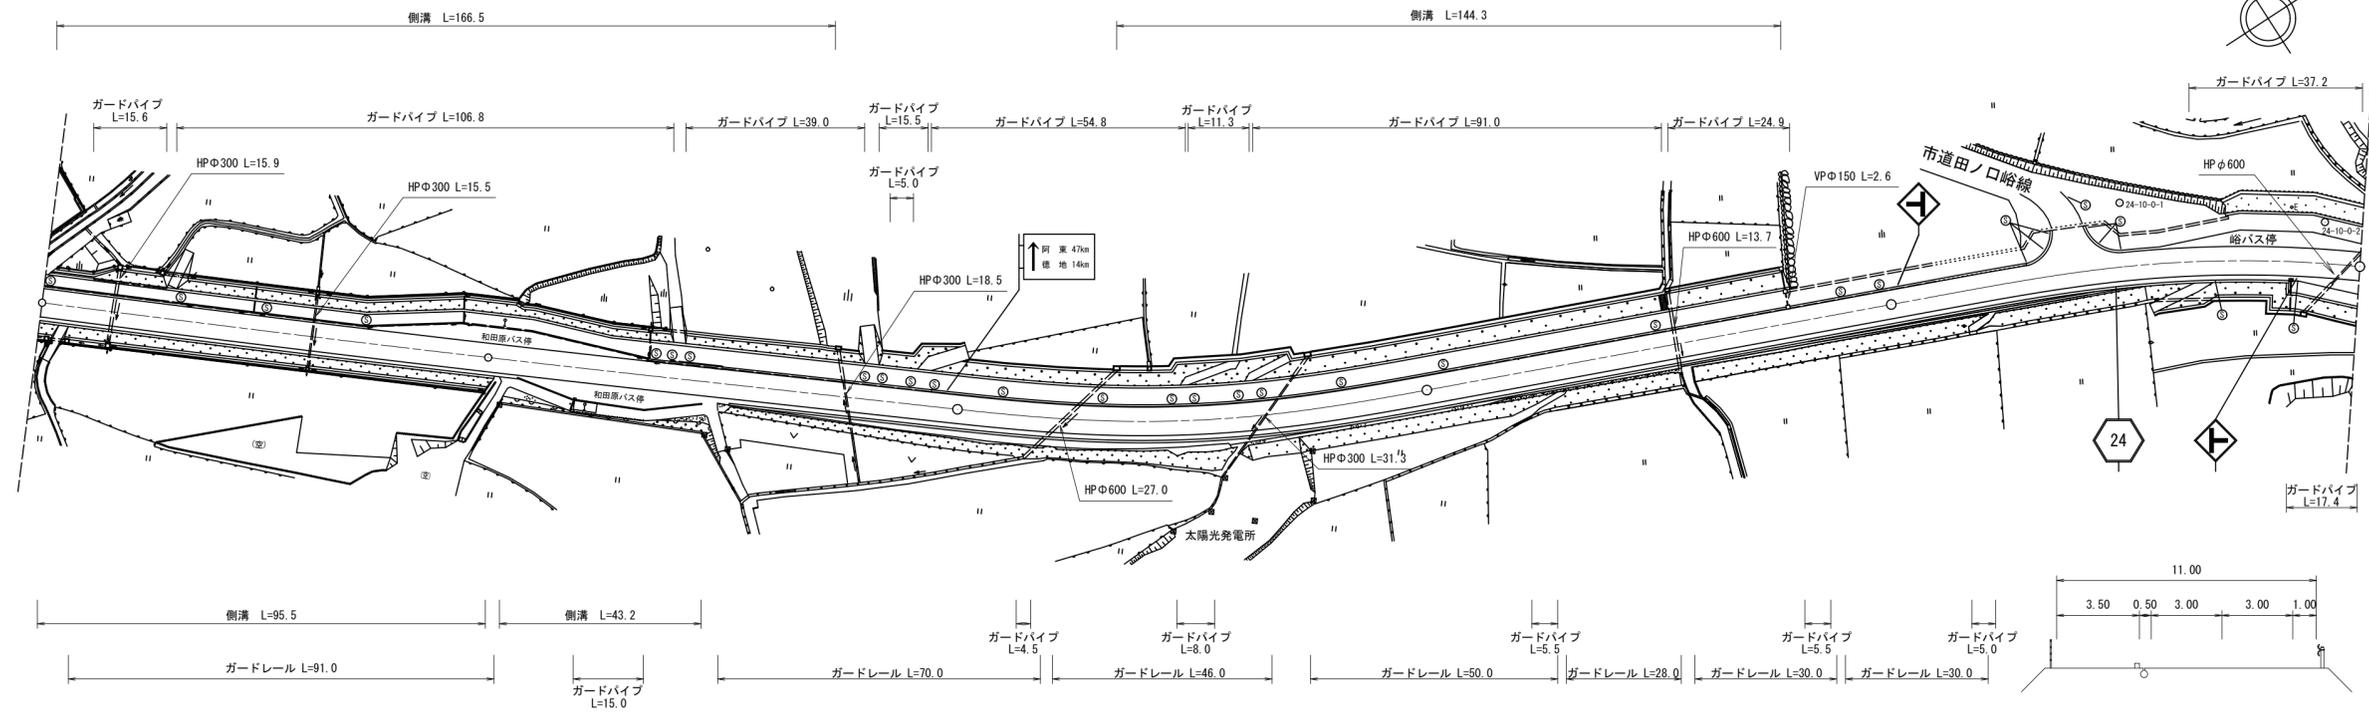

道路台帳修正履歴

カルテ番号	修正内容	調整年月日	業者名
	転記	1998.03.31	田中技研
2011-06-004	現道拡幅	2012.03.31	田中技研
2019-06-003	現道拡幅	2020.02.28	田中技研
2020-06-019	路側整備	2021.03.31	田中技研

区間	番号	1	2	3	4	5	6	7	8	9	9-1	10	11	12	13	14	15	16	17	18	19	20	21	22	23	24	25		
点間	距離	69.0	20.0	11.0	4.0	10.0	7.0	8.0	5.0	8.0	58.0	20.0	20.0	60.0	76.0	22.0	30.0	3.0	15.0	3.0	7.0	14.0	3.0	10.0	2.0	3.0	10.0		
全幅員	全幅員	10.8	10.8	10.8	13.8	13.0	13.0	17.0	16.5	17.0	11.0	11.0	11.0	11.0	11.0	11.0	11.0	14.5	14.5	11.0	11.0	13.3	14.0	14.0	14.0	16.5	17.0	16.0	
	車道	6.0	6.0	6.0	9.0	9.0	11.0	10.5	10.0	10.0	6.0	6.0	6.0	6.0	6.0	6.0	6.0	6.0	6.0	6.0	6.0	8.3	9.0	9.0	9.0	9.0	9.0	9.0	
	歩道	3.0	3.0	3.0	3.0	3.0	3.0	3.0	3.0	3.0	3.5	3.5	3.5	3.5	3.5	3.5	3.5	3.5	3.5	3.5	3.5	3.5	3.5	3.5	3.5	3.5	3.5	3.5	3.5
	路側	0.5	0.5	0.5	0.5	0.5	0.5	0.5	0.5	0.5	0.5	0.5	0.5	0.5	0.5	0.5	0.5	0.5	0.5	0.5	0.5	0.5	0.5	0.5	0.5	0.5	0.5	0.5	0.5
	中央	1.3	1.3	1.3	1.3	1.3	1.3	1.3	1.3	1.3	1.0	1.0	1.0	1.0	1.0	1.0	1.0	1.0	1.0	1.0	1.0	1.0	1.0	1.0	1.0	1.0	1.0	1.0	1.0
側溝	左側	(0.3)	(0.3)	(0.3)	(0.3)	(0.3)	(0.3)	(0.3)	(0.3)	(0.3)	(0.4)	(0.4)	(0.4)	(0.4)	(0.4)	(0.4)	(0.5)	(0.5)	(0.5)	(0.5)	(0.5)	(0.5)	(0.5)	(0.5)	(0.5)	(0.5)	(0.5)	(0.5)	
側溝	右側	(0.3)	(0.3)	(0.3)	(0.3)	(0.3)	(0.3)	(0.3)	(0.3)	(0.3)	(0.4)	(0.4)	(0.4)	(0.4)	(0.4)	(0.4)	(0.5)	(0.5)	(0.5)	(0.5)	(0.5)	(0.5)	(0.5)	(0.5)	(0.5)	(0.5)	(0.5)	(0.5)	
その他																													
主要	工作物																												
路面	種別	AS																										AS	
舗装	区間	1	2	3	4	5																							
	番号	100.0	100.0	100.0	100.0	100.0																							

路線名	主要地方道 防府徳地線
図面名	202406010-00
作成年月日	2021年3月31日
縮尺	1/1000
図面番号	10
事務所名	防府土木建築事務所