


平面図
縮尺千分の一

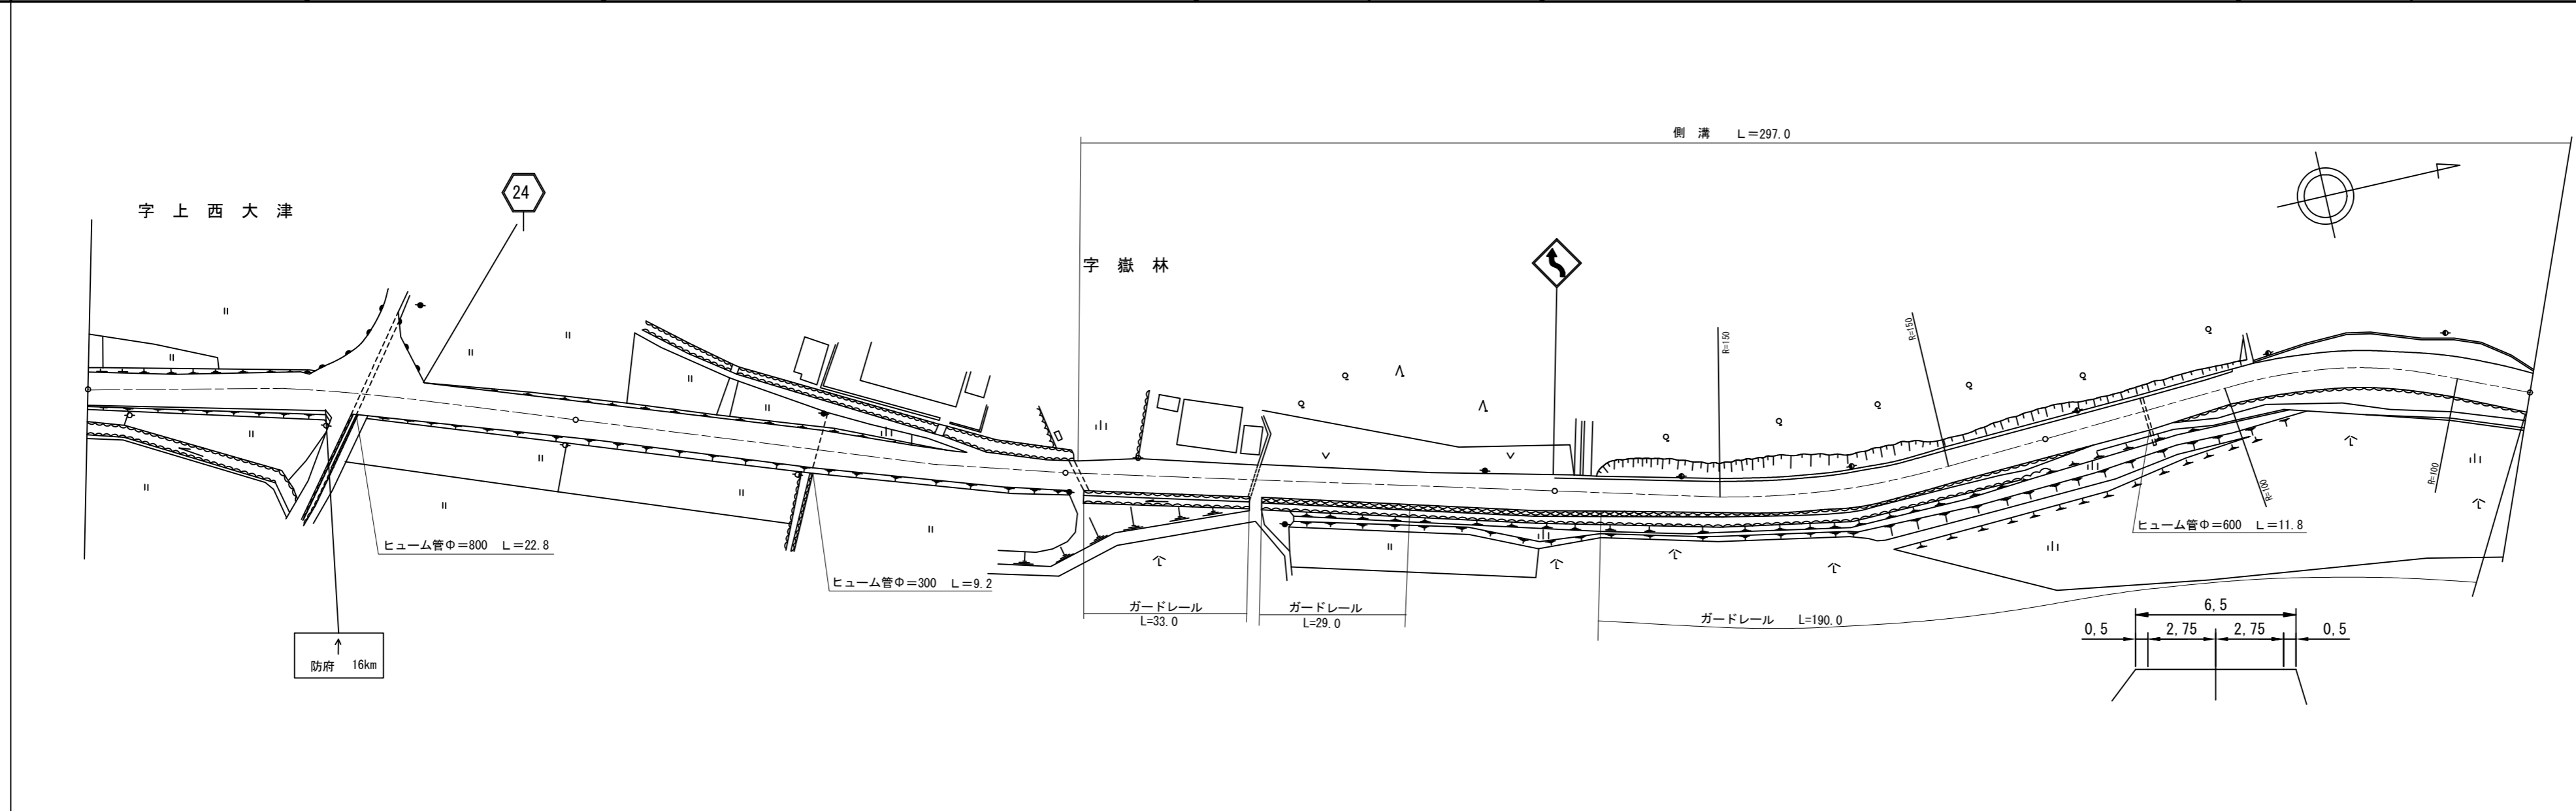

道路台帳修正履歴

カルテ番号	修正内容	調整年月日	業者名
	転記	1989. 3. 31	三建調査
2008-08-026	ベクタ変換	2009. 3. 31	三建調査

区間	番号	100.0														200.0		300.0		400.0		500.0	
		1	2	3	4	5	6	7	8	9	10	11	12	13	14	15	16	17	18				
点間	距離	100.0		72.0	28.0	37.0	2.0	61.0	51.0	49.0	40.0	5.0	16.0	16.0	13.0	8.0	2.0						
全幅員	全幅員	7.5	7.5	7.1	7.1	6.5	6.5	7.6	8.2	8.1	8.1	8.3	8.3	7.7	11.9	12.0	12.1	10.6	8.5				
	車道	左側	5.5	5.5	5.5	5.5	5.5	5.5	5.5	5.5	5.5	5.5	5.5	5.5	5.5	5.5	5.5	5.5	5.5				
		右側																					
	歩道	左側																					
		右側																					
中央																							
路肩	左側	1.2	1.2	0.8	0.8	0.5	0.5	1.5	0.6	1.2	1.5	1.5	0.9	1.1	1.1	1.1	1.1	1.1					
	右側	0.8	0.8	0.8	0.8	0.5	0.5	1.1	1.1	1.1	1.1	1.3	1.3	0.9	0.6	0.6	0.6	0.6	0.6				
側溝	左側				0.6	0.6		0.6	0.6	0.6	0.6	0.6	0.6	0.6	0.6	0.6	0.6	0.6	0.6				
	右側																						
その他																							
主要	工作物																						
路面	種別	AS																	AS				
舗装	区間	1	2	3	4	5																	
	番号	100.0	100.0	100.0	100.0	100.0																	

路線名	主要地方道 防府徳地線		
図面名	202407028-00		
作成年月日	2009年3月31日		
縮尺	1/1000	図面番号	028-00
事務所名	山口土木建築事務所 (阿東分室)		