


平面図 縮尺千分の一

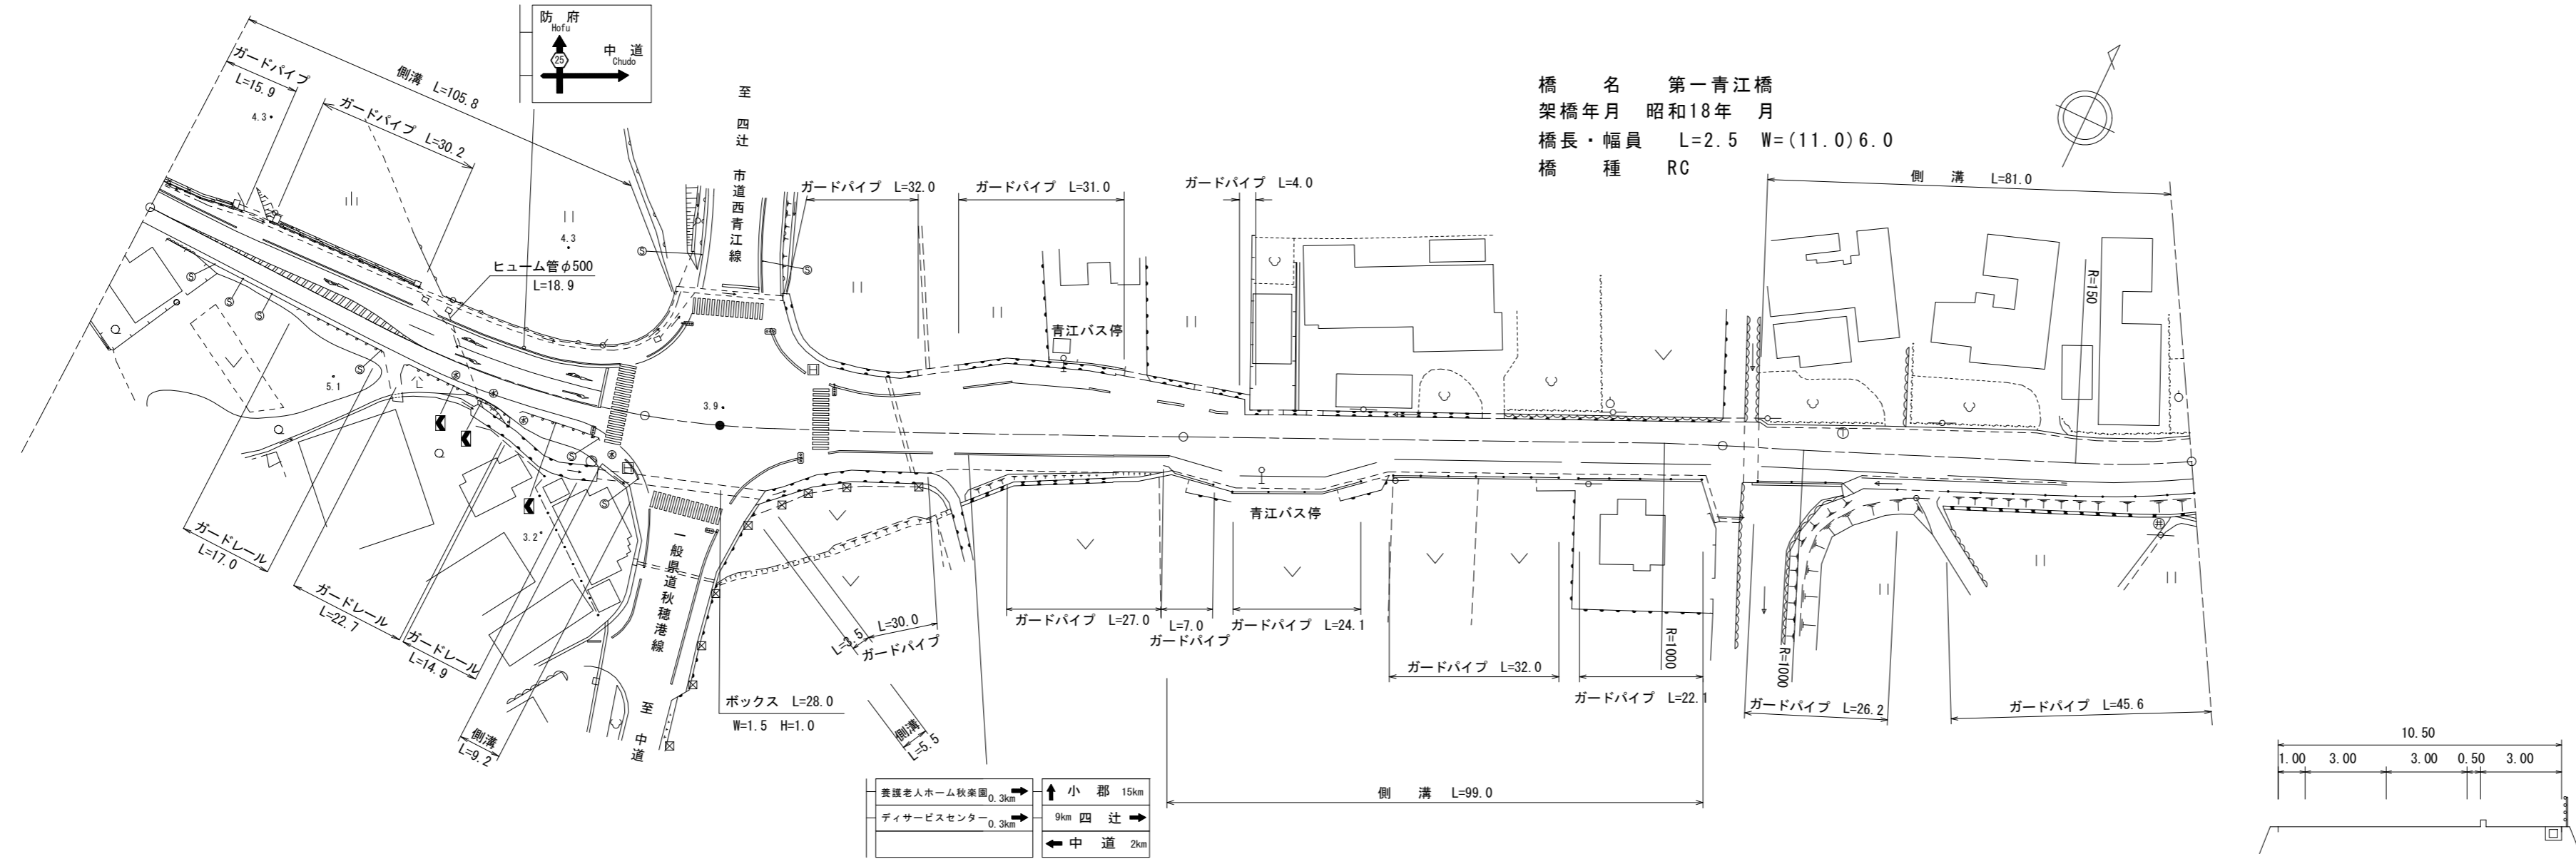

道路台帳修正履歴

カルテ番号	修正内容	調整年月日	業者名
	転記	2005. 3. 31	山口建設コン
2013-07-028	ベクタ変換	2014. 3. 31	山口建設コン
2020-07-017	県道振替 (市道⇒県道) (秋穂港線)	2020. 5. 15	山口建設コン

区間	番号	
	1	2	3	4	5	6	7	8	9	10	11	12	13	14	15	16	17	18	19	20	21	22	23	24	25	26	27	28	29	30	31	32	33	34	35	36	37	38	39	40	41	42	43	44					
点間	3.0	5.0	9.0	41.0	15.0	5.0	5.0	5.0	6.0	6.0	12.0	5.0	5.0	5.0	5.0	7.0	8.0	4.0	4.0	4.0	5.0	5.0	4.8	4.2	4.0	5.0	4.0	5.0	4.0	58.5	3.3	4.0	2.5	16.0	3.6	32.0	11.0	18.0											
全幅員	8.8	8.8	9.6	14.0	15.1	16.9	18.4	19.3	23.2	33.3	41.3	42.4	34.0	25.4	20.0	16.5	17.25	18.0	18.5	19.0	18.6	18.1	17.4	16.7	15.8	15.4	15.9	16.2	17.25	14.0	14.0	11.1	11.1	11.0	11.55	10.75	11.55	11.45	9.95	10.35									
全幅員内訳	車道	5.5	5.5	6.4	9.0	9.0	9.0	9.0	9.0	9.0	9.0	9.0	9.0	9.0	9.0	9.0	9.0	9.0	9.0	9.0	9.0	9.0	9.0	9.0	9.0	9.0	9.0	9.0	9.0	6.0	6.0	6.0	6.0	6.0	6.0	6.0	6.0	6.0	6.0	6.0	6.0								
	歩道	1.7	1.8	2.0	3.5	3.5	3.5	3.5	3.5	3.5	3.5	3.0	3.0	3.0	3.5	3.5	3.0	3.5	3.5	3.5	3.5	3.5	3.5	3.5	3.5	3.5	3.5	3.5	3.5	3.0	3.0	3.0	3.0	3.0	3.0	3.0	3.0	3.0	3.0	3.0	3.0	3.0							
	左側	0.5	0.5	0.5	0.5	0.5	0.5	0.5	0.5	0.5	0.5	0.5	0.5	0.5	0.5	0.5	0.5	0.5	0.5	0.5	0.5	0.5	0.5	0.5	0.5	0.5	0.5	0.5	0.5	0.5	0.5	0.5	0.5	0.5	0.5	0.5	0.5	0.5	0.5	0.5	0.5	0.5	0.5	0.5					
	右側	1.2	1.2	1.3	1.0	2.1	3.9	1.7	2.0	3.6	10.1	12.2	13.3	11.9	2.6	1.2	0.5	0.5	0.5	0.5	0.5	0.5	0.5	0.5	0.5	0.5	0.5	0.5	0.5	0.5	0.5	0.5	0.5	0.5	0.5	0.5	0.5	0.5	0.5	0.5	0.5	0.5	0.5	0.5	0.5	0.5			
中央	
側溝	0.6	0.6	0.6	0.7	0.7	0.7	0.7	0.7	0.7	0.7	0.7	0.7	0.7	0.7	0.7	0.7	0.7	0.7	0.7	0.7	0.7	0.7	0.7	0.7	0.7	0.7	0.7	0.7	0.7	0.7	0.7	0.7	0.7	0.7	0.7	0.7	0.7	0.7	0.7	0.7	0.7	0.7	0.7	0.7	0.7				
その他	
主要	AS	
路面	
舗装	

路線名	主要地方道 宇部防府線		
図面名	202507032-00		
作成年月日	2009年3月31日		
縮尺	1/1000	図面番号	42-00
事務所名	防府土木建築事務所 (山口支所)		