


平面図
縮尺千分の一

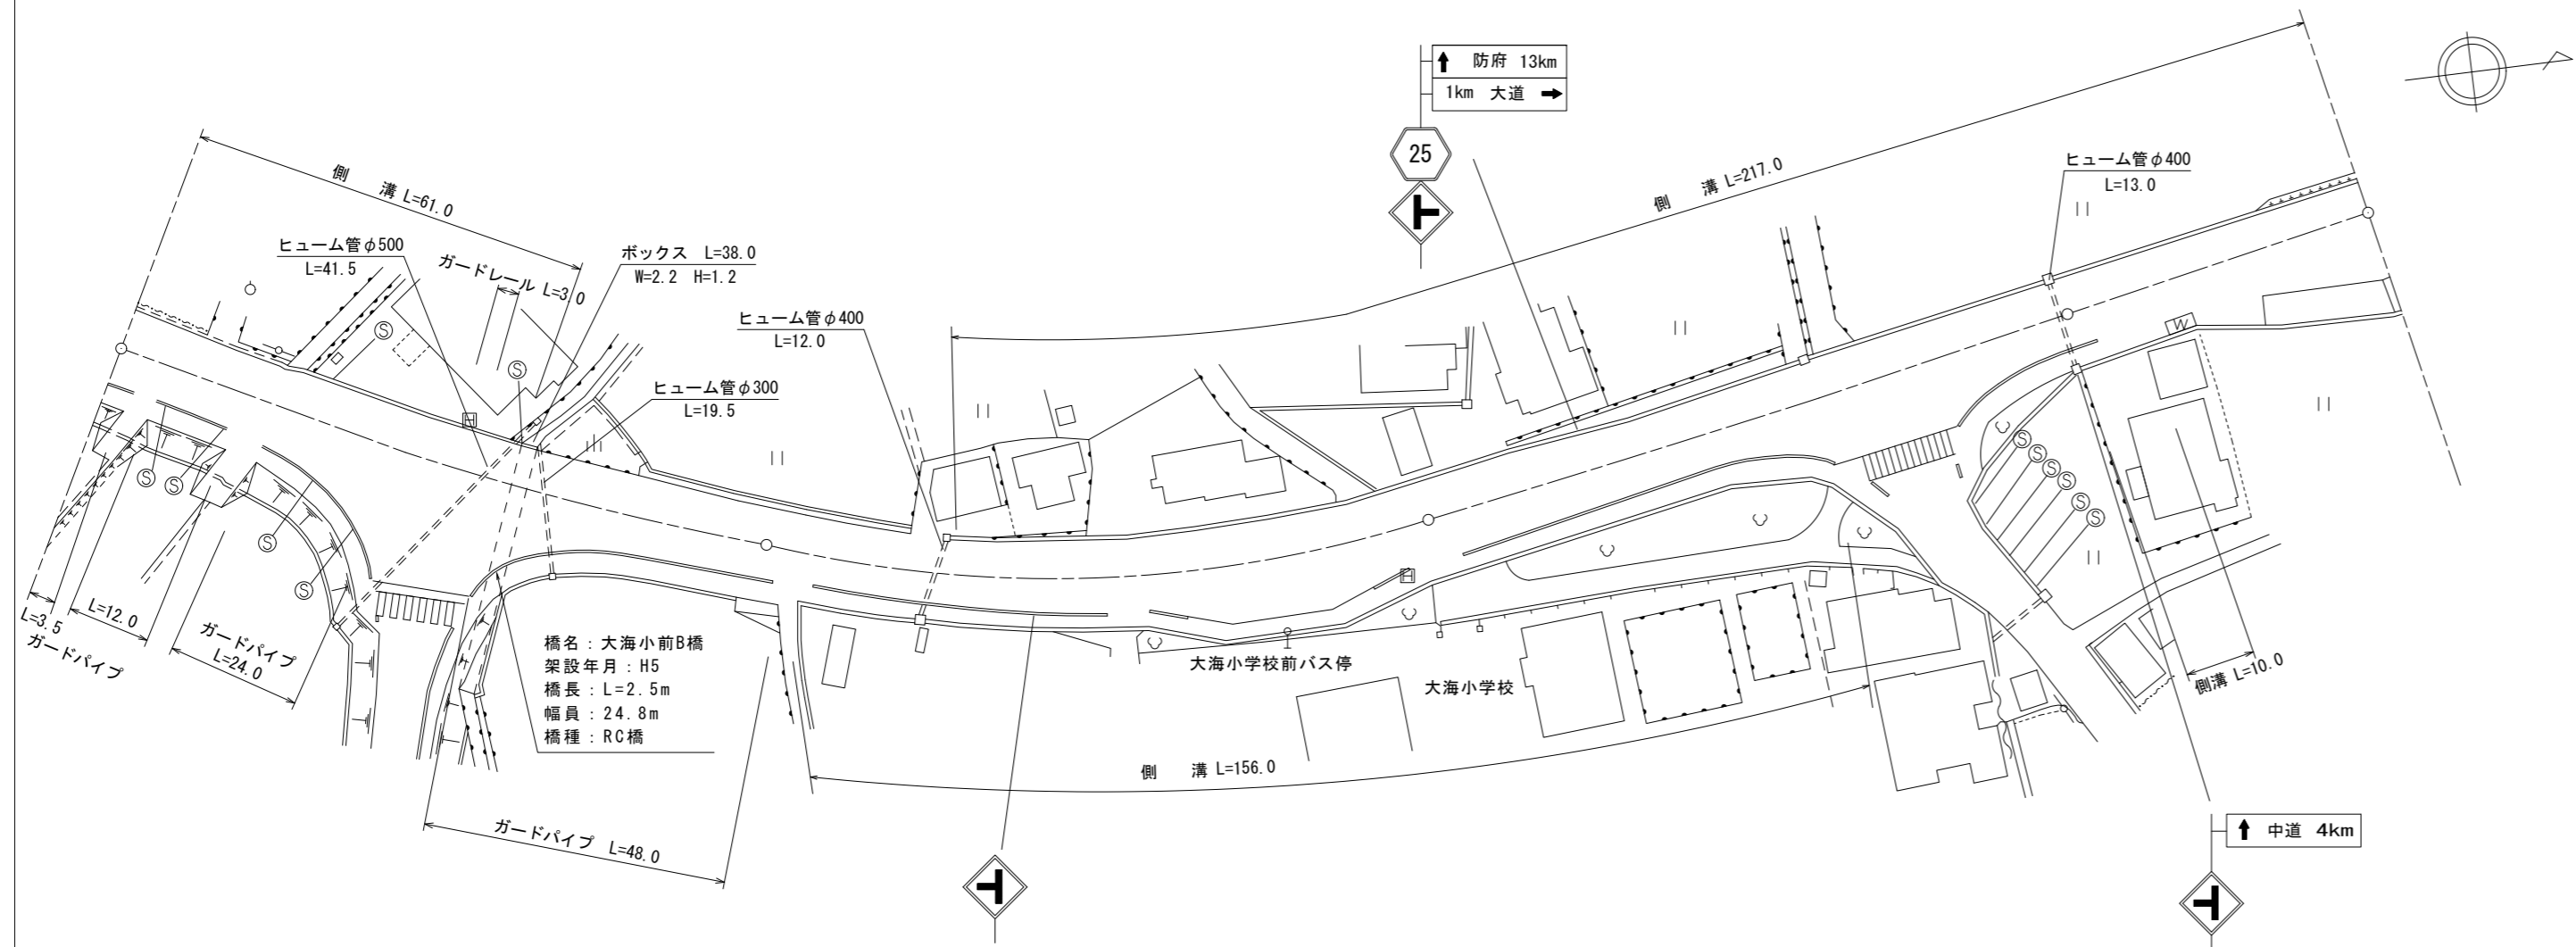

道路台帳修正履歴

カルテ番号	修正内容	調整年月日	業者名
	転記	2006.3.31	山口建設コン
2013-07-028	ベクタ変換	2014.3.31	山口建設コン
2016-07-033	橋梁追記	2017.3.31	山口建設コン
2016-07-037	橋梁名変更	2017.3.31	山口建設コン
2019-07-050	橋梁諸元変更	2020.3.31	山口建設コン
2020-07-069	平面修正	2021.3.31	山口建設コン

区間番号	100.0	200.0	300.0	347.0	
	1	2	3	4	5	6	7	8	9	10	11	12	13	14	15	16	17	18	19	20	21	22	23	24	25	26	27	28	29	30	31	32	33	34	35	36	37	38	39	40	41	42	43	44	45	46	
点間距離		14.0	7.0	6.0	6.0	6.0	16.0	2.8	7.2	15.0	10.0	4.0	6.0	10.0	10.0	10.0	10.0	10.0	6.0	6.0	4.0	3.5	7.5	7.5	5.0	5.0	5.0	3.0	13.0	7.0	12.0	12.0	12.0	12.0	19.0	2.0	7.0	9.0	1.0	3.0	7.0	3.0	12.0	11.0	11.0	
全幅員	15.0	14.7	14.8	16.2	17.9	21.4	23.5	21.6	17.2	14.6	14.1	13.78	13.3	13.1	13.2	14.0	14.0	14.3	14.5	15.45	16.35	17.2	18.0	18.25	18.5	17.85	17.15	16.5	16.5	16.0	15.5	16.0	16.0	20.5	20.5	15.5	14.95	14.53	14.45	14.0	13.0	11.5	13.0	14.45	
全幅員内訳	車道	9.5	9.5	9.5	9.5	9.5	9.5	9.5	9.5	9.5	9.0	8.8	8.5	8.0	7.5	7.0	6.5	6.5	6.5	7.3	8.1	9.0	9.85	10.25	10.6	9.85	9.1	8.35	8.5	9.5	9.5	9.5	9.5	9.15	9.15	8.85	8.55	8.45	8.2	7.7	7.35	6.95	
	左側歩道	
	右側歩道	3.0	3.0	3.0	3.0	3.0	3.0	3.0	3.0	3.0	3.0	3.0	3.0	3.0	3.0	3.0	3.0	3.0	3.0	3.0	3.0	3.0	3.0	3.0	3.0	3.0	3.0	3.0	3.0	3.0	3.0	3.0	3.0	3.0	3.0	3.0	3.0	3.0	3.0	3.0	3.0	3.0	3.0	3.0	
	路肩	1.75	1.45	1.2	1.8	1.9	1.9	1.5	1.2	1.2	1.35	1.35	1.3	1.3	1.4	1.8	2.3	3.0	3.55	3.95	4.1	4.4	4.6	4.45	4.35	4.2	4.05	3.25	3.1	2.25	1.75	1.75	1.75	1.75	1.75	1.75	1.75	1.75	1.75	1.75	1.75	1.75	1.75	1.75	1.75	
中央分離帯	
側溝	(0.65)	(0.65)	(0.65)	(0.5)	(0.5)	(0.5)	(0.5)	0.0	
その他	
主要工物							07098	
路面種別	AS	AS	
舗装区間番号		1	

路線名	主要地方道 宇部防府線		
図面名	202507036-00		
作成年月日	2009年3月31日		
縮尺	1/1000	図面番号	46-00
事務所名	防府土木建築事務所 (山口支所)		