


平面図
縮尺千分の一

道路台帳修正履歴

カルテ番号	修正内容	調整年月日	業者名
	転記	2001.3.31	山口建設コン
2016-07-031	ベクタ変換	2017.3.31	山口建設コン

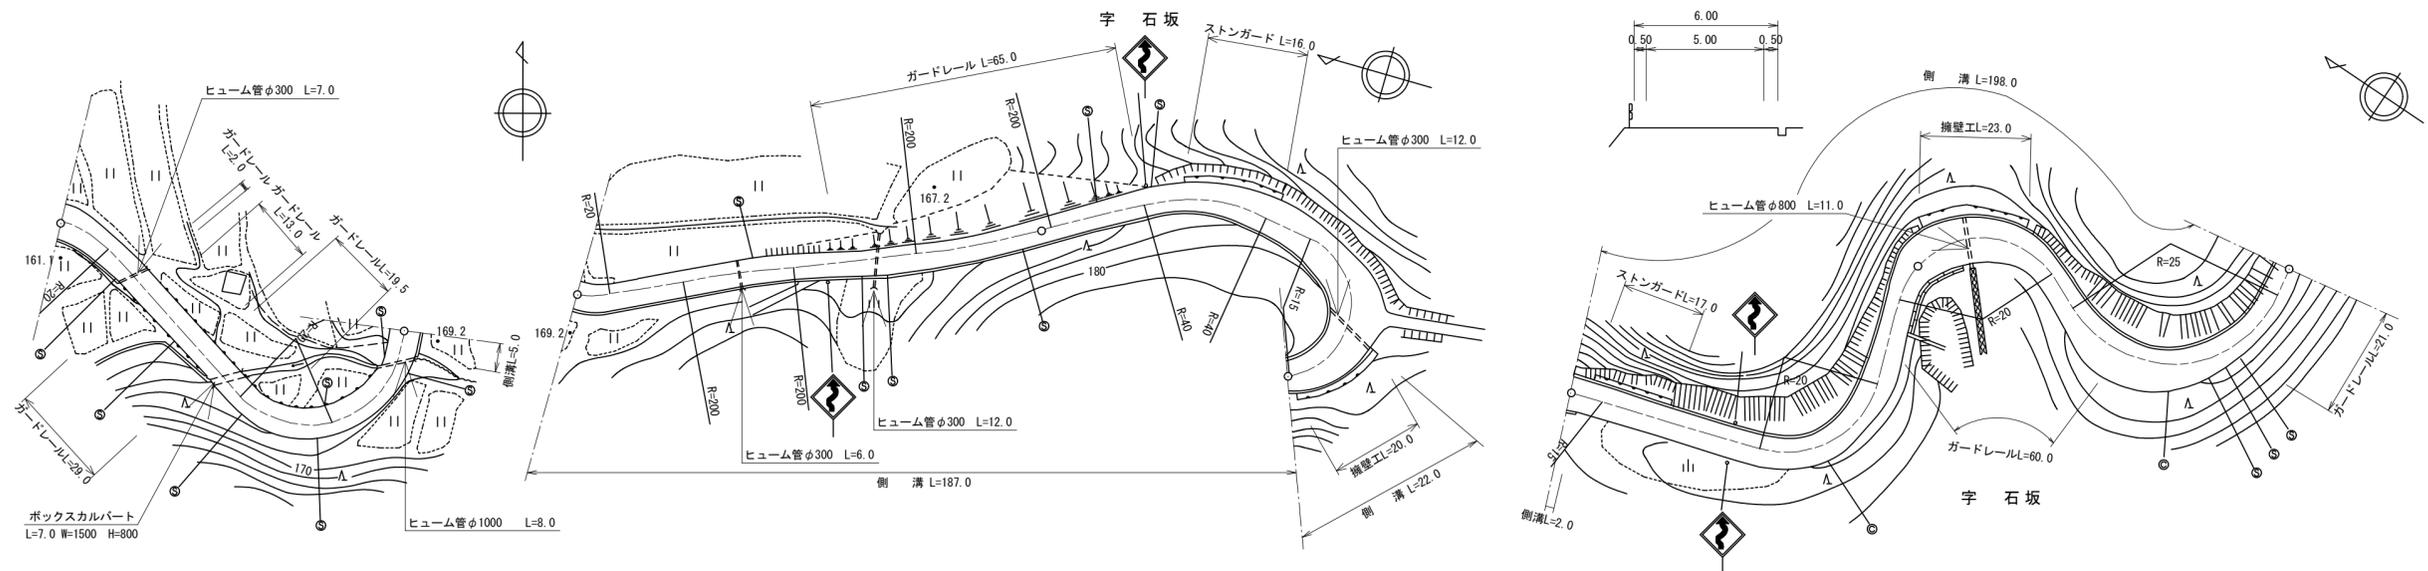

区間	番号	100.0																													
		1	2	3	4	5	6	7	8	9	10	11	12	13	14	15	16	17	18	19	20	21	22								
点間	距離		95.0	5.0		57.0	7.0	10.0		26.0	22.0	18.0		44.0	14.0	2.0	2.0	90.0	6.0	2.0	22.0	10.0	9.0	19.0	15.0	10.0	15.0				
全幅員	全幅員	7.7	6.2	6.85		6.65	6.7	6.7		6.69	6.7	7.65		10.65	8.3	7.8	7.0	7.0	10.0	9.84	8.0	7.0	6.5	10.0	7.3	6.1	6.1				
	車道	5.0	4.5	4.5		4.5	4.5	4.5		4.77	5.0	5.0		5.0	5.0	5.0	5.0	5.0	5.0	5.0	5.0	5.0	5.0	5.0	5.0	4.5	4.5				
	歩道																														
	左側			0.85		1.4	0.75	1.45	0.75		1.31	0.61	1.2	0.5	1.15	1.5	1.15	1.0	1.0	2.5	2.42	1.5	1.25	0.5	1.0	4.0	1.0	1.1	0.5	1.1	
	右側	1.35		1.49	0.84	1.45	0.75	1.45	0.75		1.15	1.5	1.15	1.5	1.15	1.5	1.15	1.0	1.0	2.5	2.42	1.5	1.25	0.5	1.0	4.0	1.0	1.1	0.5	1.1	
中央	分離帯																														
側溝	左側																	0.6	0.45	0.4	0.45	0.65	0.65	0.65	0.65	0.65	0.65	0.65	0.65	0.65	
側溝	右側		0.0	0.65		0.65	0.7	0.65		0.65	0.65	0.65		0.65	0.65	0.65	0.65	0.65	0.65	0.65	0.65	0.65	0.65	0.65	0.65	0.65	0.65	0.65	0.65	0.65	
その他																															
主要	工作物																														
路面	種別	as																													as
舗装	区間	1																													
番号		100.0																													

路線名	主要地方道 山口鹿野線
図面名	202607021-00
作成年月日	2009年3月31日
縮尺	1/1000
図面番号	21-00
事務所名	防府土木建築事務所 (山口支所)