


① 現道 2 現道(分離) 3 旧道 4 新道 5 専用自歩道

平面図 縮尺千分の一

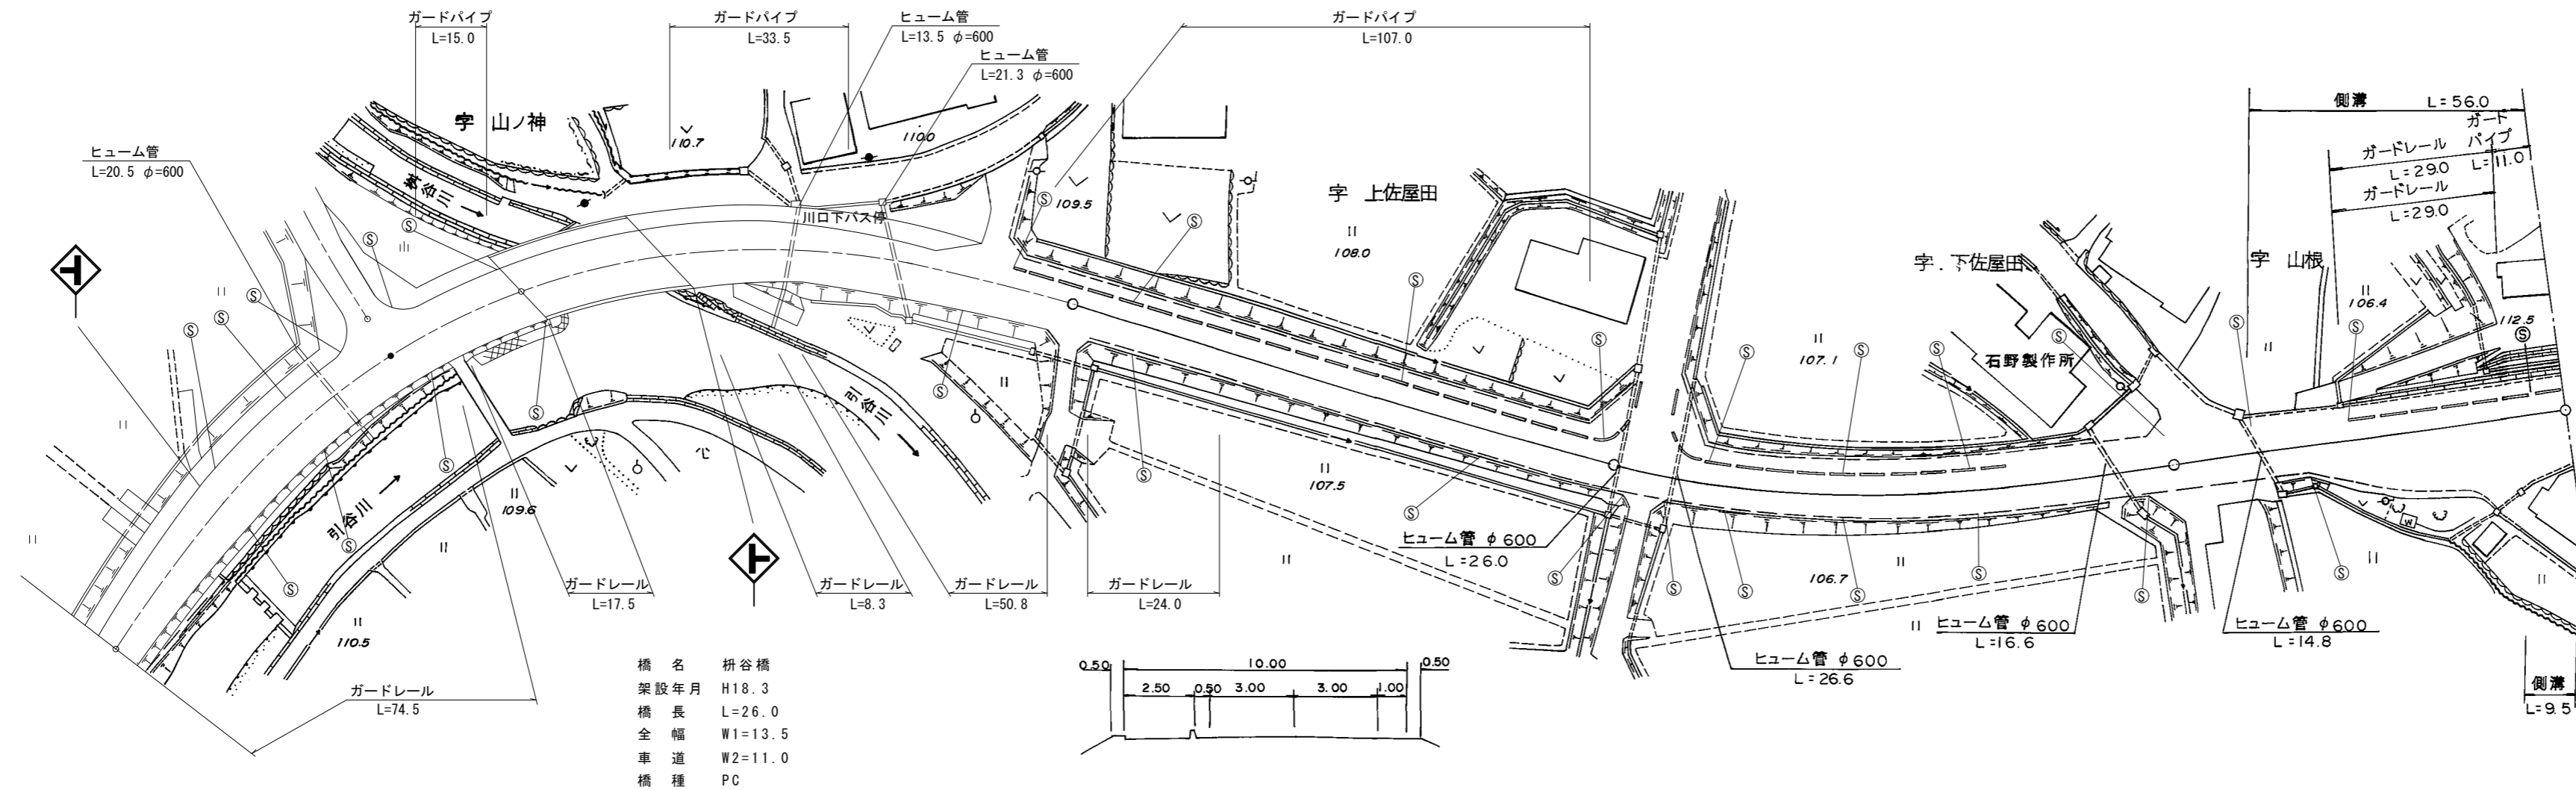

橋名 拵谷橋
 架設年月 H18.3
 橋長 L=26.0
 全幅 W1=13.5
 車道 W2=11.0
 橋種 PC

道路台帳修正履歴

カルテ番号	修正内容	調整年月日	業者名
	転記	2002.3.31	三建調査
2014-08-135	平面図修正	2014.5.22	三建調査
2015-08-019	平面図修正	2016.3.31	三建調査

区間番号	100.0																														200.0					300.0					400.0					470.0				
	1	2	3	4	5	6	7	8	9	10	11	12	13	14	14-1	14-2	14-3	15	16	17	18	19	20	21	22	23	24	25	26	27	28	29	30																	
点間距離	8.0	8.0	8.0	13.0	13.0	14.0	10.0	10.0	16.0	26.0	10.0	10.0	10.0	9.0	9.0	8.0	7.5	10.5	96.5	3.5	6.5	6.5	82.0	3.5	13.5	10.5	7.0	10.5	10.0	4.0	6.0	8.5																		
全幅員	全幅員	5.0	10.9	11.4	11.9	12.4	12.8	13.1	13.5	13.5	13.0	12.5	12.0	11.5	11.0	10.5	10.0	10.0	10.0	10.0	10.0	10.0	10.0	10.0	10.0	10.0	10.0	10.0	10.0	10.0	10.0	16.7																		
	車道	3.5	6.9	7.4	7.9	8.4	8.8	9.1	9.5	9.5	9.0	8.5	8.0	7.5	7.0	6.5	6.0	6.0	6.0	6.0	6.0	6.0	6.0	6.0	6.0	6.0	6.0	6.0	6.0	6.0	6.0	6.0																		
	歩道	2.5	2.5	2.5	2.5	2.5	2.5	2.5	2.5	2.5	2.5	2.5	2.5	2.5	2.5	2.5	2.5	2.5	2.5	2.5	2.5	2.5	2.5	2.5	2.5	2.5	2.5	2.5	2.5	2.5	2.5	2.5																		
	左側	0.75	0.5	0.5	0.5	0.5	0.5	0.5	0.5	0.5	0.5	0.5	0.5	0.5	0.5	0.5	0.5	0.5	0.5	0.5	0.5	0.5	0.5	0.5	0.5	0.5	0.5	0.5	0.5	0.5	0.5	0.5																		
	右側	0.75	1.0	1.0	1.0	1.0	1.0	1.0	1.0	1.0	1.0	1.0	1.0	1.0	1.0	1.0	1.0	1.0	1.0	1.0	1.0	1.0	1.0	1.0	1.0	1.0	1.0	1.0	1.0	1.0	1.0	1.0	1.0																	
中央	
側溝	
その他	
主要工物									06190	
路面種別	AS																																	AS																
舗装区間番号	1	2	3	4	5	6	
	74.0	26.0	100.0	100.0	100.0	70.0	

路線名	主要地方道 山口鹿野線		
図面名	202607043-00		
作成年月日	2016年3月31日		
縮尺	1/1000	図面番号	043-00
事務所名	防府土木建築事務所 (阿東分室)		