


標題	路線コード	026	図面コード	52-0	路線名	主要地方道山口鹿野線	県名	山口県	地名	山口市徳地三谷	図面番号	28	① 現道 2 現道(分離) 3 旧道 4 新道 5 専用自歩道
----	-------	-----	-------	------	-----	------------	----	-----	----	---------	------	----	---------------------------------

平面図
縮尺千分の一

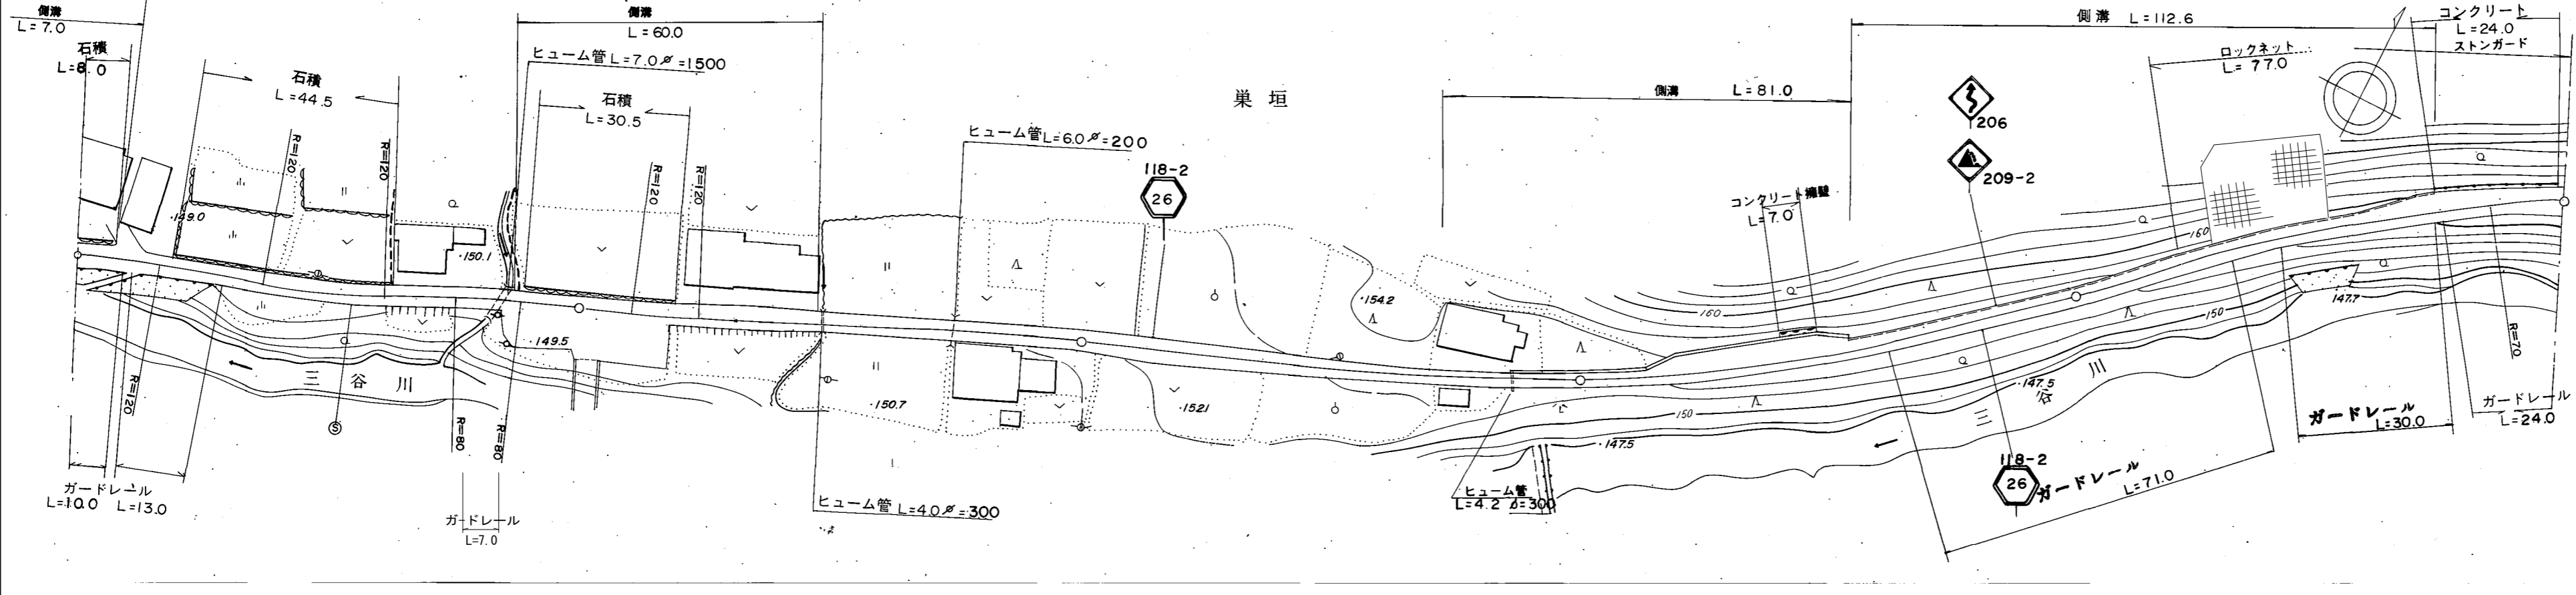

道路台帳修正履歴

カルテ番号	修正内容	調整年月日	業者名
	転記	1998. 3. 31	三建調査
2010-08-013	防護柵設置	2011. 3. 31	朝日コン
2011-08-003	平面図修正	2011. 3. 31	三建調査

区間	番号	距離																														
		1	1-1	2	2-1	3	4	5	6	7	8	9	10	10-1	11	12	13	14	15	16	17	18	19	20	21	22	23	24	25	26		
全幅員		5.0	4.8	4.3	4.0	4.5	4.5	4.5	5.5	4.5	4.0	5.0	4.0	3.5	3.0	3.5	3.5	3.6	3.6	3.6	3.6	3.5	3.5	6.5	5.0	4.0	4.0	5.0	6.0	5.0	13.0	12.0
全幅員内訳	車道	3.5	3.3	3.0	3.0	3.0	3.0	3.0	3.0	3.0	3.0	3.0	3.0	2.0	2.0	2.0	2.0	2.0	2.0	2.0	2.0	2.0	2.0	5.0	3.0	2.5	2.5	4.0	4.0	4.0	4.0	
	左側歩道																															
	右側歩道																															
	路肩	1.0	0.5	0.5	0.5	1.0	1.0	1.0	1.5	0.5	0.5	1.0	0.5	0.5	0.5	0.5	1.0	1.1	1.1	1.1	1.1	1.1	1.0	1.0	1.0	1.0	1.0	1.5	1.5	1.0	1.0	
中央分離帯																																
側溝	左側	0.5	0.5	0.0	0.5	0.5	0.5	0.5	0.5	0.5	0.5	0.5	0.5	0.5	0.5	0.5	0.5	0.5	0.5	0.5	0.5	0.5	0.5	0.5	0.5	0.5	0.5	0.5	0.5	0.5		
	右側																															
その他																																
主要工物																																
路面種別		as																														as
舗装区間	番号	1																														
		100.0																														
			2																													
			100.0																													
				3																												
				100.0																												
					4																											
				100.0																												
						5																										
				100.0																												

路線名	主要地方道 山口鹿野線
図面名	202607052-00
作成年月日	2011年3月31日
縮尺	1/1000
図面番号	052-00
事務所名	防府土木建築事務所 (阿東分室)