


標題	路線コード	026	図面コード	55-0	路線名	主要地方道山口鹿野線	県名	山口県	地名	山口市徳地三谷	図面番号	31	① 現道 2 現道(分離) 3 旧道 4 新道 5 専用自歩道
----	-------	-----	-------	------	-----	------------	----	-----	----	---------	------	----	---------------------------------

平面図
縮尺千分の一

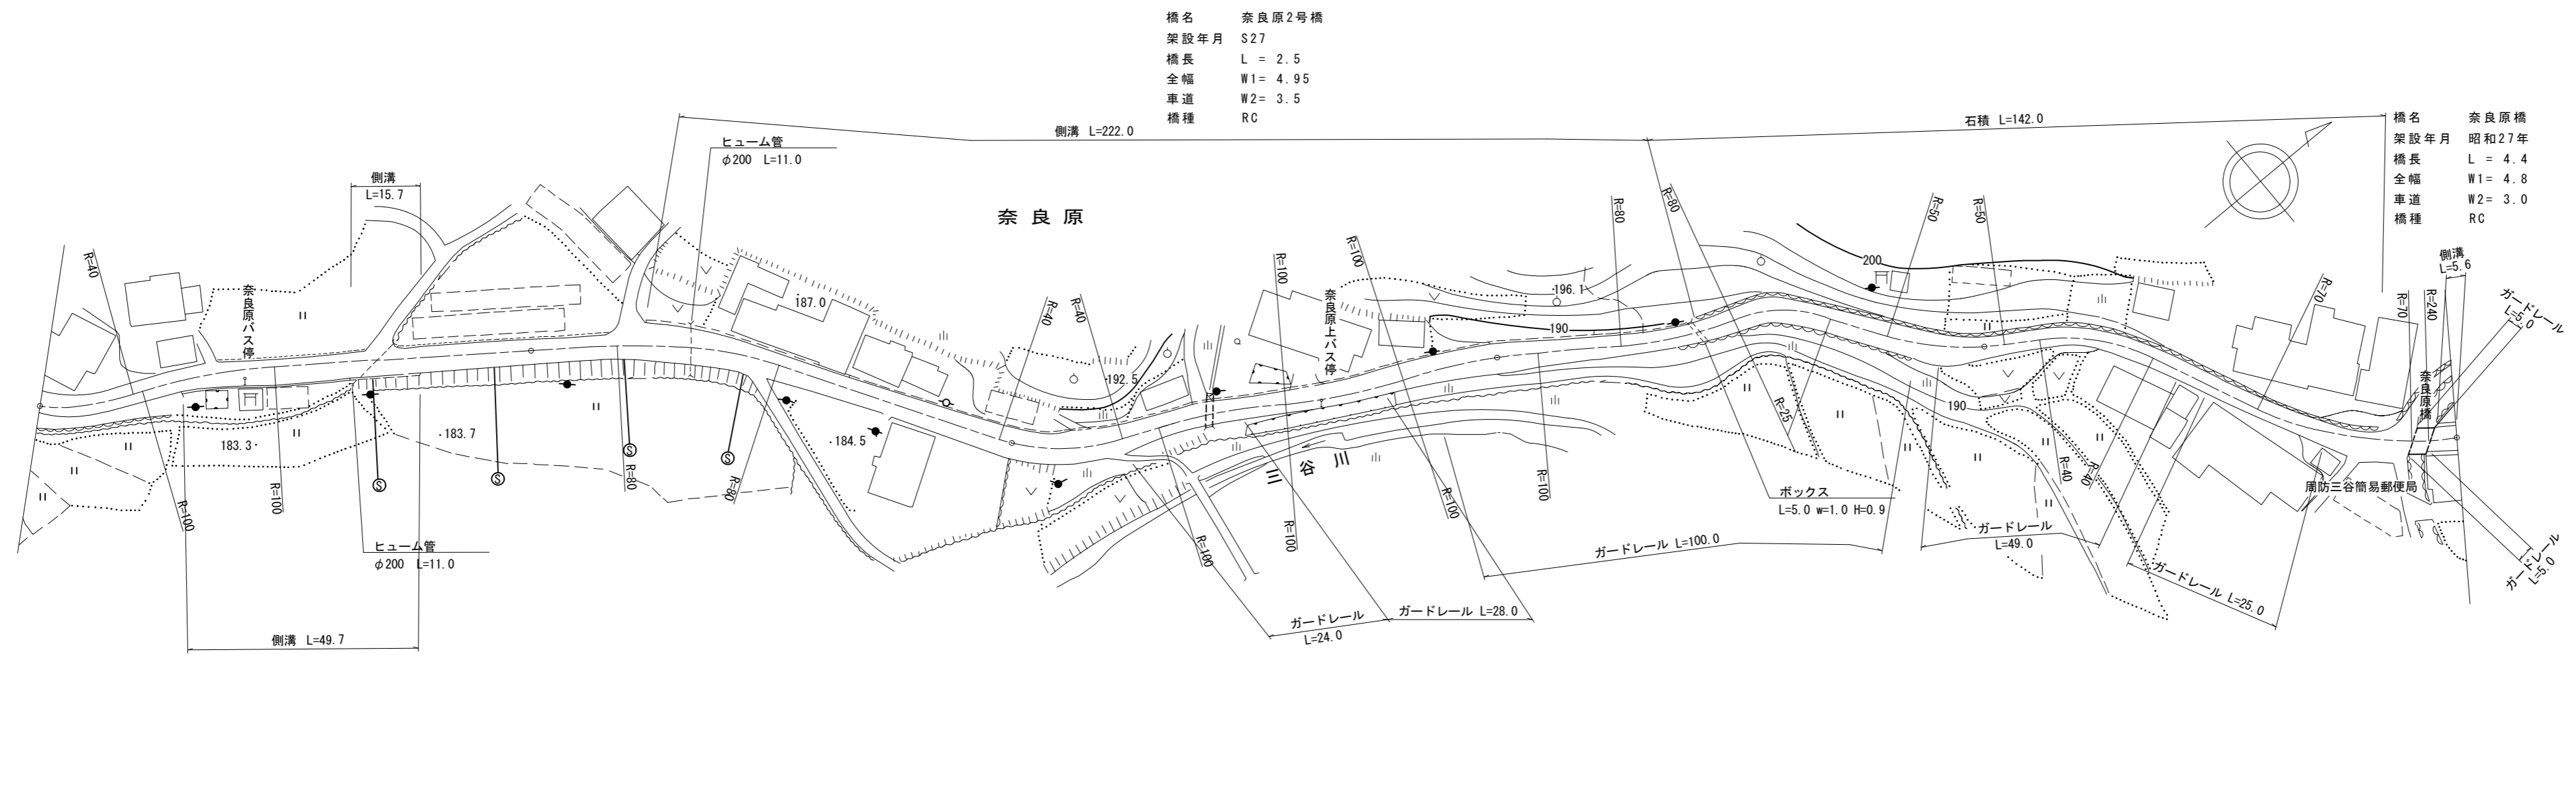

道路台帳修正履歴

カルテ番号	修正内容	調整年月日	業者名
	転記	2000.3.31	三建調査
2015-08-021	平面図修正	2016.3.31	三建調査
	橋梁諸元修正	2016.3.31	三建調査
	ラスベク変換	2018.3.31	三建調査
2019-08-014	橋梁諸元変更	2019.3.31	三建調査

区間番号	100.0																													200.0										300.0										400.0										500.0				
	1	2	2-1	2-2	3	4	5	6	7	8	9	10	11	12	12-1	13	14	15	16	17	18	19	20	21	22	23	24	25	26	27	28	29																																
点間距離	27.0	3.0	7.0	24.0	15.7	23.3	5.6	15.0	5.0	9.0	32.8	11.7	26.5	15.0	17.0	7.4	2.5	28.1	30.0	20.0	12.0	10.0	15.0	22.0	12.0	9.0	21.0	13.0	30.0	13.0	8.0	5.0	4.4	5.6																														
全幅員	全幅員	4.5	4.95	4.95	4.0	6.05	5.8	5.6	5.6	5.6	5.6	5.6	5.6	5.6	5.6	5.6	5.6	5.6	5.6	5.6	5.6	5.6	5.6	5.6	5.6	5.6	5.6	5.6	5.6	5.6	5.6	5.6	5.6	5.6	5.6																													
	車道	3.5	3.5	3.5	4.0	4.0	4.0	4.0	4.0	4.0	4.0	4.0	4.0	4.0	4.0	4.0	4.0	4.0	4.0	4.0	4.0	4.0	4.0	4.0	4.0	4.0	4.0	4.0	4.0	4.0	4.0	4.0	4.0	4.0	4.0																													
	左側歩道	
	右側歩道	
	路肩	0.5	0.5	0.5	0.5	0.5	0.5	0.5	0.5	0.5	0.5	0.5	0.5	0.5	0.5	0.5	0.5	0.5	0.5	0.5	0.5	0.5	0.5	0.5	0.5	0.5	0.5	0.5	0.5	0.5	0.5	0.5	0.5	0.5	0.5	0.5																												
側溝	左側		0.0	0.0	0.0	0.0	0.0	0.0	0.0	0.0	0.0	0.0	0.0	0.0	0.0	0.0	0.0	0.0	0.0	0.0	0.0	0.0	0.0	0.0	0.0	0.0	0.0	0.0	0.0	0.0	0.0	0.0	0.0	0.0	0.0																													
	右側		0.0	0.0	0.0	0.0	0.0	0.0	0.0	0.0	0.0	0.0	0.0	0.0	0.0	0.0	0.0	0.0	0.0	0.0	0.0	0.0	0.0	0.0	0.0	0.0	0.0	0.0	0.0	0.0	0.0	0.0	0.0	0.0	0.0	0.0																												
主要工作物	as	
路面種別	as	
舗装区間番号	1 100.0					2 100.0					3 39.4					4 2.5					5 58.1					6 100.0					7 90.0					8 4.4					9 5.6																							

路線名	主要地方道 山口鹿野線		
図面名	202607055-00		
作成年月日	2019年3月31日		
縮尺	1/1000	図面番号	055-00
事務所名	防府土木建築事務所 (阿東分室)		