


平面図
縮尺千分の一

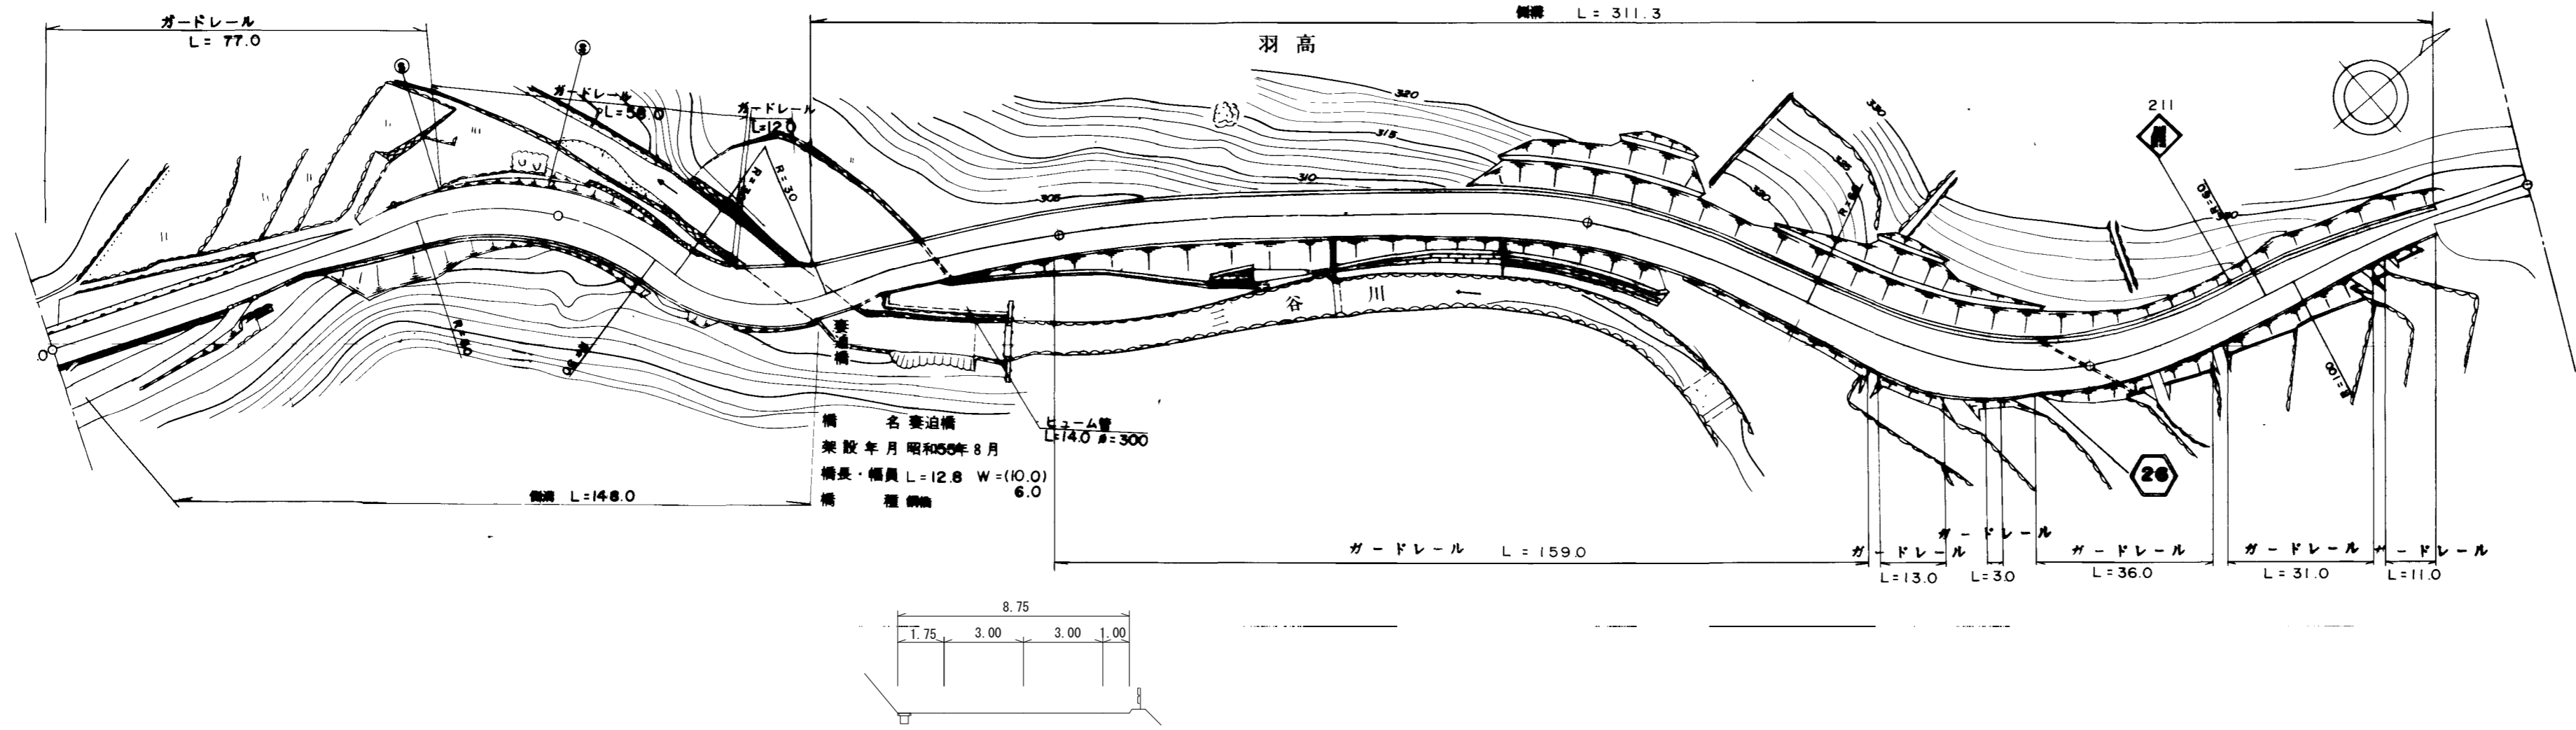

道路台帳修正履歴

| カルテ番号 | 修正内容 | 調整年月日 | 業者名 |
|-------------|-------|-------------|------|
| | 転記 | 2007. 3. 31 | 三建調査 |
| 2014-08-143 | 平面図修正 | 2014. 5. 22 | 三建調査 |
| | | | |
| | | | |

| 区間 番号 | 100.0 | | | | | | | | | | | | | | | | | | | | | 200.0 | | | | | | | | | | | | | | | | | | | | | 300.0 | | | | | | | | | | | | | | | | | | | | | 400.0 | | | | | | | | | | | | | | | | | | | | | 489.7 | | | | | | | | | | | | | | | | | | | | |
|---|
| | 1 | 2 | 3 | 4 | 5 | 6 | 7 | 8 | 9 | 10 | 11 | 12 | 13 | 14 | 15 | 16 | 17 | 18 | 19 | 20 | 21 | 1 | 2 | 3 | 4 | 5 | 6 | 7 | 8 | 9 | 10 | 11 | 12 | 13 | 14 | 15 | 16 | 17 | 18 | 19 | 20 | 21 | 1 | 2 | 3 | 4 | 5 | 6 | 7 | 8 | 9 | 10 | 11 | 12 | 13 | 14 | 15 | 16 | 17 | 18 | 19 | 20 | 21 | 1 | 2 | 3 | 4 | 5 | 6 | 7 | 8 | 9 | 10 | 11 | 12 | 13 | 14 | 15 | 16 | 17 | 18 | 19 | 20 | 21 | 1 | 2 | 3 | 4 | 5 | 6 | 7 | 8 | 9 | 10 | 11 | 12 | 13 | 14 | 15 | 16 | 17 | 18 | 19 | 20 | 21 |
| 点間 距離 | 20.0 | 20.0 | 25.0 | 8.5 | 26.5 | 25.0 | 23.0 | 12.8 | 15.0 | 10.5 | 13.7 | 100.0 | 25.8 | 42.0 | 9.4 | 11.6 | 11.2 | 38.1 | 29.7 | 4.3 | 17.6 | 200.0 | 8.99 | 9.05 | 11.95 | 11.95 | 9.75 | 9.53 | 8.75 | 4.6 | 3.5 | 4.0 | 300.0 | 6.24 | 6.3 | 6.7 | 7.0 | 6.9 | 6.7 | 6.0 | 3.3 | 2.5 | 3.0 | 400.0 | 1.0 | 1.0 | 1.0 | 1.0 | 1.0 | 1.0 | 1.0 | 1.0 | 1.0 | 1.0 | 489.7 | 0.5 | 0.5 | 0.5 | 0.5 | 0.5 | 0.5 | 0.5 | 0.5 | 0.5 | 0.5 | |
| 全幅員 | 8.0 | 8.0 | 8.0 | 7.5 | 9.2 | 9.8 | 11.0 | 10.0 | 9.45 | 8.75 | 8.78 | 8.99 | 9.05 | 11.95 | 11.95 | 9.75 | 9.53 | 8.75 | 4.6 | 3.5 | 4.0 | 6.0 | 6.0 | 6.5 | 6.0 | 6.0 | 6.0 | 6.0 | 6.0 | 6.0 | 6.0 | 6.0 | 6.0 | 6.0 | 6.5 | 6.0 | 6.0 | 6.0 | 6.0 | 6.0 | 6.0 | 6.0 | 6.0 | 6.0 | 6.0 | 6.5 | 6.0 | 6.0 | 6.0 | 6.0 | 6.0 | 6.0 | 6.0 | 6.0 | |
| 全幅員 内訳 | 車道 | 6.0 | 6.0 | 6.5 | 6.0 | 6.0 | 6.0 | 6.0 | 6.0 | 6.0 | 6.0 | 6.24 | 6.3 | 6.7 | 7.0 | 6.9 | 6.7 | 6.0 | 3.3 | 2.5 | 3.0 | 6.0 | 6.0 | 6.5 | 6.0 | 6.0 | 6.0 | 6.0 | 6.0 | 6.0 | 6.0 | 6.0 | 6.0 | 6.0 | 6.5 | 6.0 | 6.0 | 6.0 | 6.0 | 6.0 | 6.0 | 6.0 | 6.0 | 6.0 | 6.0 | 6.5 | 6.0 | 6.0 | 6.0 | 6.0 | 6.0 | 6.0 | 6.0 | 6.0 | |
| | 歩道 | 1.0 | 1.0 | 0.5 | 1.0 | 1.35 | 1.65 | 2.25 | 2.0 | 1.75 | 1.75 | 1.75 | 1.75 | 1.75 | 1.75 | 1.75 | 1.75 | 1.75 | 1.75 | 1.0 | 0.5 | 0.5 | 1.0 | 1.0 | 1.0 | 1.0 | 1.0 | 1.0 | 1.0 | 1.0 | 1.0 | 1.0 | 1.0 | 1.0 | 1.0 | 1.0 | 1.0 | 1.0 | 1.0 | 1.0 | 1.0 | 1.0 | 1.0 | 1.0 | 1.0 | 1.0 | 1.0 | 1.0 | 1.0 | 1.0 | 1.0 | 1.0 | 1.0 | 1.0 | 1.0 | |
| 側溝 | 左側 | | | | | | | | 0.0 | 0.75 | 0.75 | 0.75 | 0.75 | 0.75 | 0.75 | 0.75 | 0.75 | 0.75 | 0.75 | 0.0 | 0.0 | 0.75 | 0.75 | 0.75 | 0.75 | 0.75 | 0.75 | 0.75 | 0.75 | 0.75 | 0.75 | 0.75 | 0.75 | 0.75 | 0.75 | 0.75 | 0.75 | 0.75 | 0.75 | 0.75 | 0.75 | 0.75 | 0.75 | 0.75 | 0.75 | 0.75 | 0.75 | 0.75 | 0.75 | 0.75 | 0.75 | 0.75 | 0.75 | 0.75 | |
| | 右側 | 0.5 | 0.5 | 0.5 | 0.5 | 0.5 | 0.5 | 0.5 | 0.5 | 0.5 | 0.5 | 0.5 | 0.5 | 0.5 | 0.5 | 0.5 | 0.5 | 0.5 | 0.5 | 0.5 | 0.5 | 0.5 | 0.5 | 0.5 | 0.5 | 0.5 | 0.5 | 0.5 | 0.5 | 0.5 | 0.5 | 0.5 | 0.5 | 0.5 | 0.5 | 0.5 | 0.5 | 0.5 | 0.5 | 0.5 | 0.5 | 0.5 | 0.5 | 0.5 | 0.5 | 0.5 | 0.5 | 0.5 | 0.5 | 0.5 | 0.5 | 0.5 | 0.5 | 0.5 | 0.5 | |
| 主要 路面 | AS | | | | | | | | | | | | | | | | | | | | | AS/as | | | | | | | | | | | | | | | | | | | | | AS/as | | | | | | | | | | | | | | | | | | | | | as | |
| 舗装 区間 番号 | 1 100.0 | | | | | 2 48.0 | | | | | 3 12.8 | | | | | 4 39.2 | | | | | 5 100.0 | | | | | 6 100.0 | | | | | 7 38.1 | | | | | 8 51.6 | |

| | | | |
|-------|------------------|------|--------|
| 路線名 | 主要地方道 山口鹿野線 | | |
| 図面名 | 202607060-00 | | |
| 作成年月日 | 2014年5月22日 | | |
| 縮尺 | 1/1000 | 図面番号 | 060-00 |
| 事務所名 | 防府土木建築事務所 (阿東分室) | | |