


標題	路線コード	026	図面コード	62-0	路線名	主要地方道山口鹿野線	県名	山口県	地名	山口市徳地三谷	図面番号	38	① 現道 2 現道(分離) 3 旧道 4 新道 5 専用自歩道
----	-------	-----	-------	------	-----	------------	----	-----	----	---------	------	----	---------------------------------

平面図
縮尺千分の一

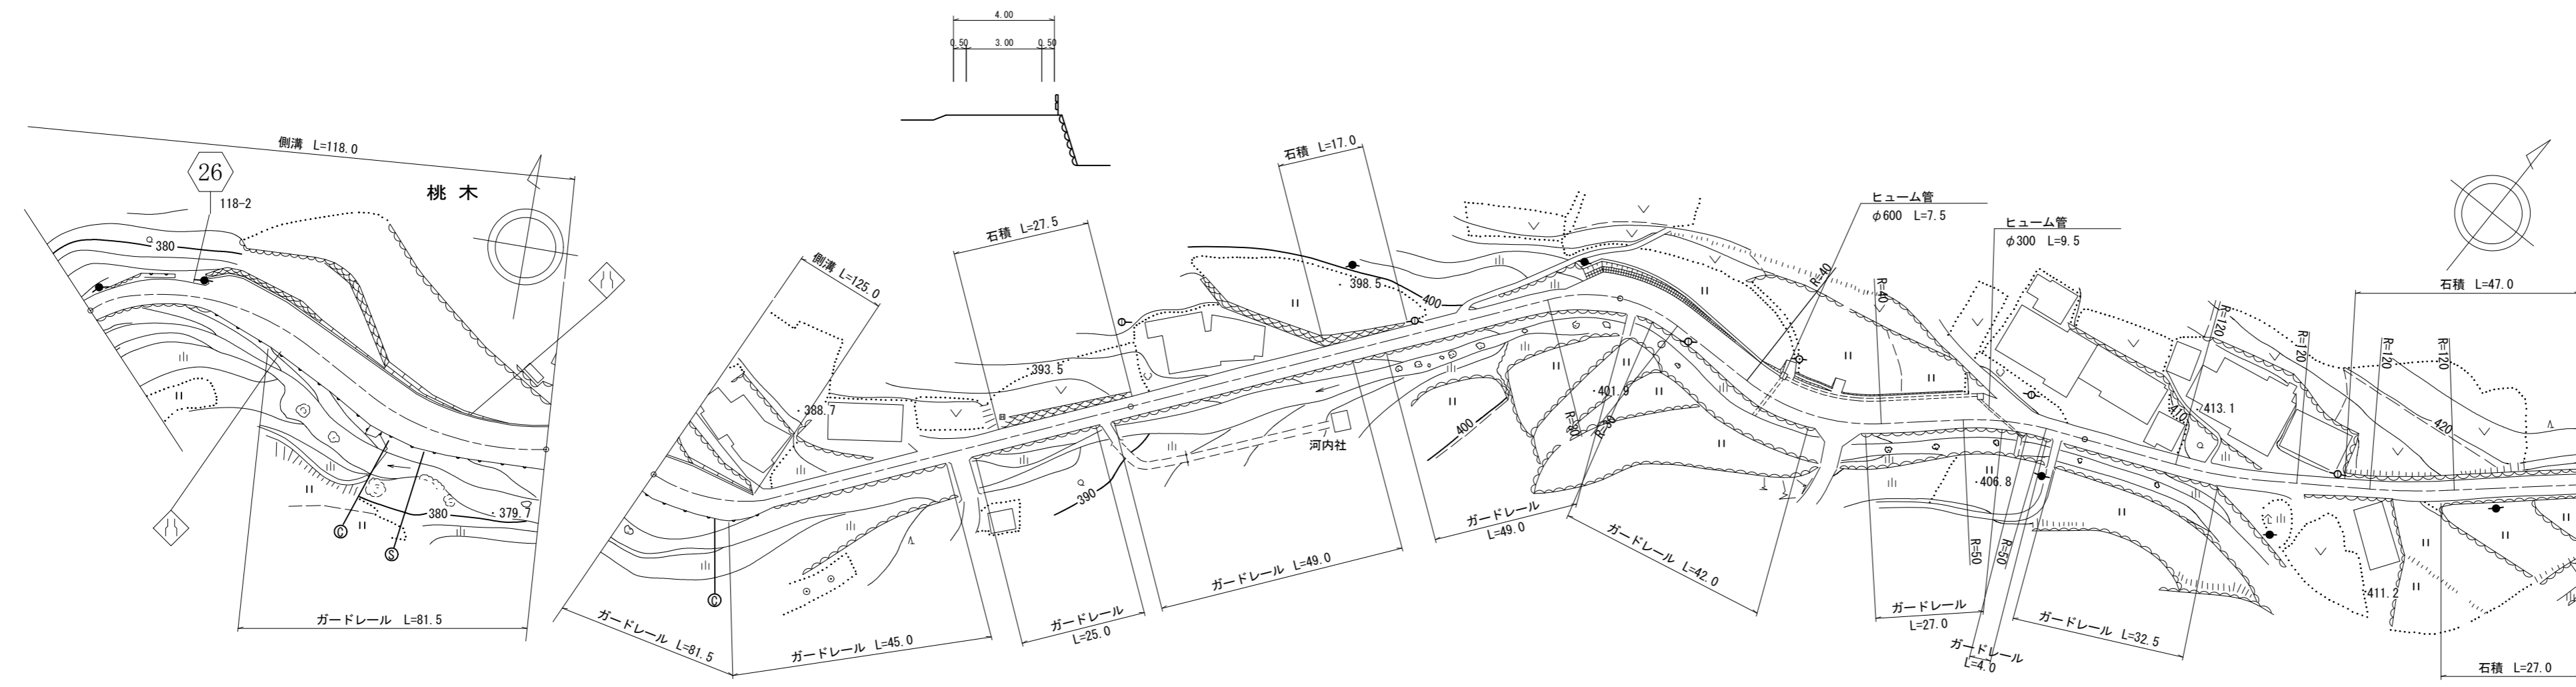

道路台帳修正履歴

カルテ番号	修正内容	調整年月日	業者名
	転記	1997. 3. 31	三建調査
2014-08-144	平面図修正	2014. 5. 22	三建調査
	ラスベク変換	2018. 3. 31	三建調査
2019-08-015	現道拡幅	2019. 6. 5	三建調査

区間	番号	100.0																200.0		300.0					400.0				500.0			
点間	距離	1	2	3	4	5	6	7	8	9	10	10-1	10-2	11	11-1	11-2	11-3	11-4	11-5	12	13	14	15	16								
		13.5	9.5	13.0	13.0	11.0	20.0	20.0	18.0	82.0		88.0	8.0	4.0	31.0	6.5	17.0	24.5	12.5	8.5	40.0	13.3	12.5	9.0	25.2							
全幅員	全幅員	4.5	5.5	5.8	8.3	8.8	9.2	8.85	8.5	8.5	4.0			4.5	6.0	6.0	5.6	6.4	7.0	7.4	6.9	4.8	3.7	4.7	3.0	4.0	4.0	3.5	3.5	4.0	4.0	
	車道	3.0	3.0	3.0	6.05	6.55	6.95	6.6	6.25	6.25	3.0			3.5	5.0	5.0	4.6	5.4	6.4	5.8	5.3	4.8	3.7	4.7	3.0	4.0	3.0	2.5	2.5	3.0	3.0	
	歩道																															
	左側																															
	右側																															
内訳	左側	1.0	1.5	1.5	1.5	1.5	1.5	1.5	1.5	1.5	0.5			0.5	0.5	1.1	0.5	0.5	1.1	1.1	1.1	0.5	0.5	0.5	0.5	0.5	0.5	0.5	0.5	0.5	0.5	
	右側	0.5	1.0	1.0	0.75	0.75	0.75	0.75	0.75	0.75	0.5			0.5	0.5	0.5	0.5	0.5	0.5	0.5	0.5	0.5	0.5	0.5	0.5	0.5	0.5	0.5	0.5	0.5	0.5	
	中央																															
側溝	左側	(0.5)	(0.5)	(0.5)	(0.5)	(0.5)	(0.5)	(0.5)	(0.5)	(0.5)	0.0																					
	右側																															
その他																																
主要	工作物																															
路面	種別	as	as/AS					AS/as					as/AS									AS/as				as						
舗装	区間	1	2	3	4	5	6	7	8																							
	番号	23.0	77.0	18.0	82.0	88.0	12.0	100.0	100.0																							

路線名	主要地方道 山口鹿野線		
図面名	202607062-00		
作成年月日	2019年6月5日		
縮尺	1/1000	図面番号	062-00
事務所名	防府土木建築事務所 (阿東分室)		