


平面図  
縮尺千分の一

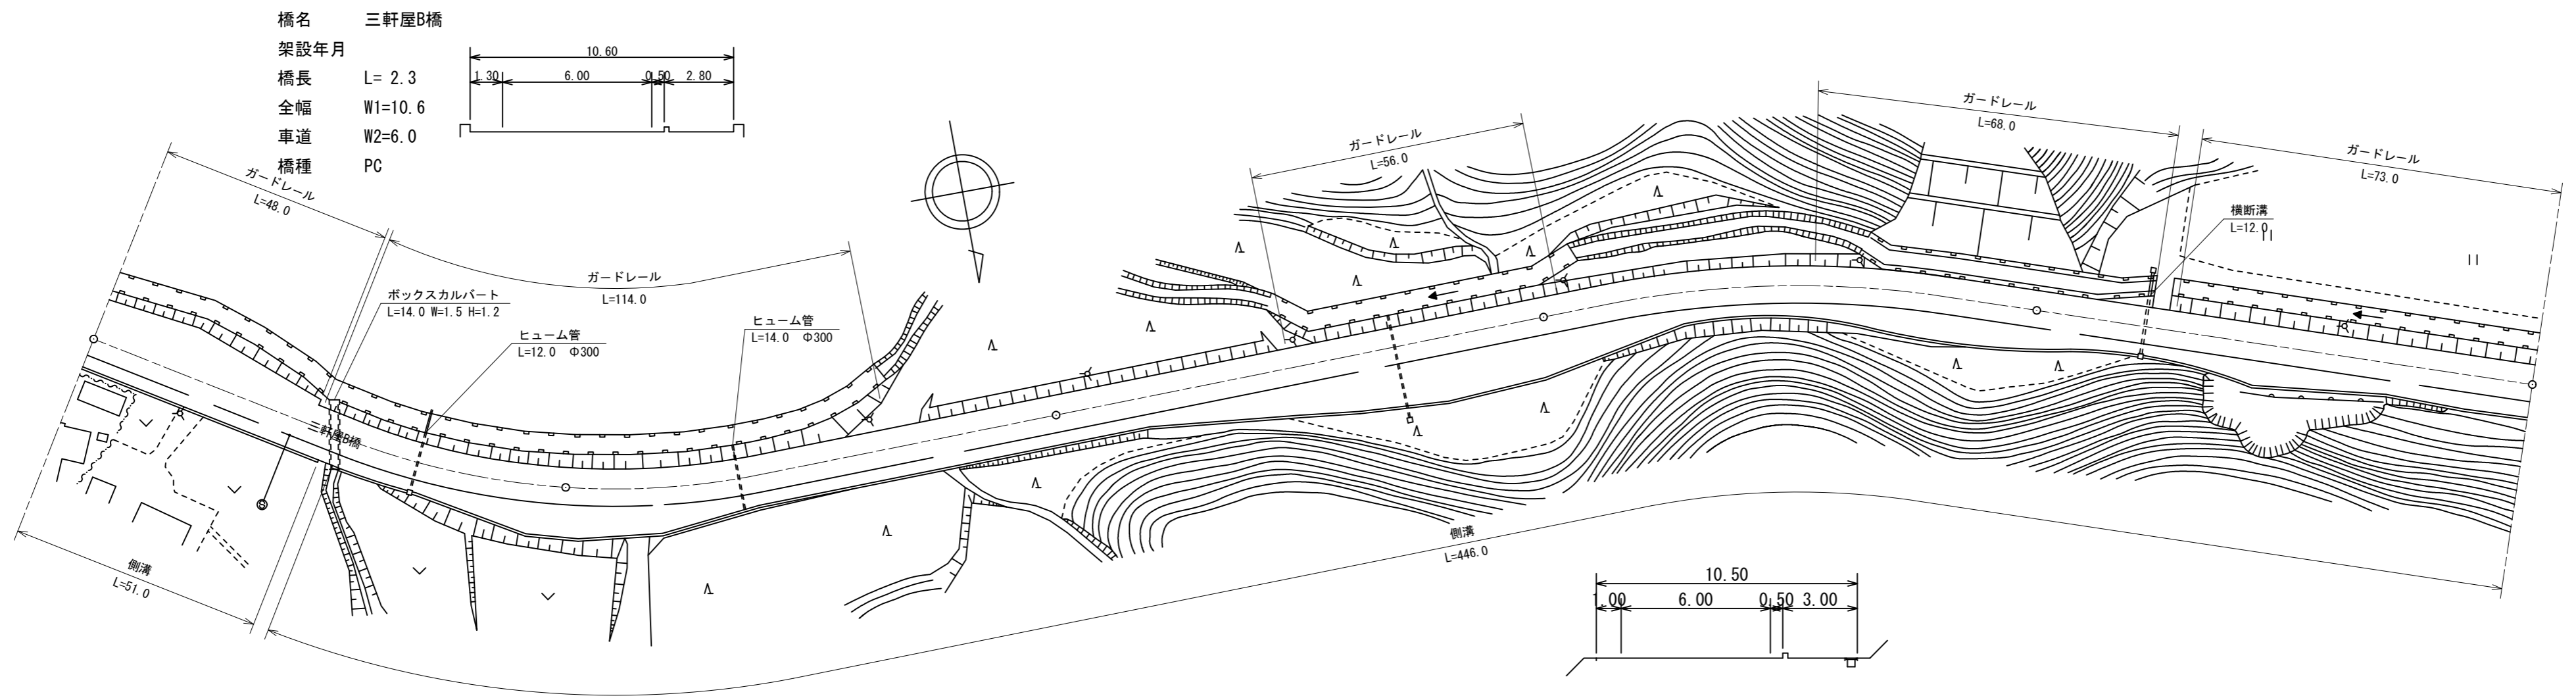

道路台帳修正履歴

カルテ番号	修正内容	調整年月日	業者名
	転記	2009. 3. 20	宇部セン
2018-10-025	橋梁諸元追加	2019. 3. 31	宇部セン

区間	番号	修正																													新規						
		1	2	3	4	6	7	8	9	10	11	12	13	14	15	16	17	18	19	20	21	22	23	24	25	26	27	28	29	30	31						
点間	距離	19.0		28.0	4.0	2.3	0.7	17.0		22.0	7.0	3.0	16.0	19.0		62.0	18.0	30.0	12.0	18.0	22.0	2.0	28.0	20.0	20.0	15.0	17.0	8.0	20.0	17.0	21.0	16.0	12.0				
全幅員	全幅員	15.0	16.4	12.0	10.8	10.4	10.3	10.5		14.5	14.64	14.7	13.7	10.5		10.5	10.5	14.2	15.8	17.3	16.5	16.12	10.8	10.5	12.6	13.5	11.94	11.2	10.5	13.0	10.8	11.4	11.2				
	車道	6.0	6.0	6.0	6.0	6.0	6.0	6.0		6.0	6.0	6.0	6.0	6.0		6.0	6.0	6.0	6.0	6.0	6.0	6.0	6.0	6.0	6.0	6.0	6.0	6.0	6.0	6.0	6.0	6.0	6.0				
	歩道																																				
	左側			3.0	3.0	3.0	3.0	3.0	3.0		7.0	7.14	7.2	6.2	3.0		3.0	3.0	6.7	8.3	9.8	9.0	8.62	3.3	3.0	5.1	6.0	4.44	3.7	3.0	5.5	3.3	3.9	3.7			
	右側			3.0	3.0	3.0	3.0	3.0	3.0		7.0	7.14	7.2	6.2	3.0		3.0	3.0	6.7	8.3	9.8	9.0	8.62	3.3	3.0	5.1	6.0	4.44	3.7	3.0	5.5	3.3	3.9	3.7			
内訳	左側			2.5	2.5	2.5	2.5	2.5		1.0	1.0	1.0	1.0	1.0		1.0	1.0	1.0	1.0	1.0	1.0	1.0	1.0	1.0	1.0	1.0	1.0	1.0	1.0	1.0	1.0	1.0	1.0				
	右側			0.5	0.5	0.5	0.5	0.5		0.5	0.5	0.5	0.5	0.5		0.5	0.5	0.5	0.5	0.5	0.5	0.5	0.5	0.5	0.5	0.5	0.5	0.5	0.5	0.5	0.5	0.5	0.5				
	中央																																				
側溝	左側			(0.5)	(0.5)	(0.5)	(0.5)	(0.5)		(0.5)	(0.5)	(0.5)	(0.5)	(0.5)		(0.5)	(0.5)	(0.5)	(0.5)	(0.5)	(0.5)	(0.5)	(0.5)	(0.5)	(0.5)	(0.5)	(0.5)	(0.5)	(0.5)	(0.5)	(0.5)	(0.5)	(0.5)				
右側			(0.5)	(0.5)	(0.5)	(0.5)	(0.5)	(0.5)		(0.5)	(0.5)	(0.5)	(0.5)	(0.5)		(0.5)	(0.5)	(0.5)	(0.5)	(0.5)	(0.5)	(0.5)	(0.5)	(0.5)	(0.5)	(0.5)	(0.5)	(0.5)	(0.5)	(0.5)	(0.5)	(0.5)	(0.5)	(0.5)			
その他																																					
主要	工作物			10675																																	
路面	種別	AS																																	AS		
舗装	区間			1																																	
番号				100.0																																	
				100.0																																	
				100.0																																	
				100.0																																	
				100.0																																	

路線名	主要地方道 美東秋芳西寺線
図面名	203110032-00
作成年月日	2019年3月31日
縮尺	1/1000
図面番号	38-00
事務所名	宇部土木建築事務所 (美祢支所)