


標題	路線コード	032	図面コード	20-0	路線名	主要地方道萩秋芳線	県名	山口県	地名	美祿市美東町大田	図面番号	20	① 現道 2 現道(分離) 3 旧道 4 新道 5 専用自歩道
----	-------	-----	-------	------	-----	-----------	----	-----	----	----------	------	----	---------------------------------

平面図
縮尺千分の一

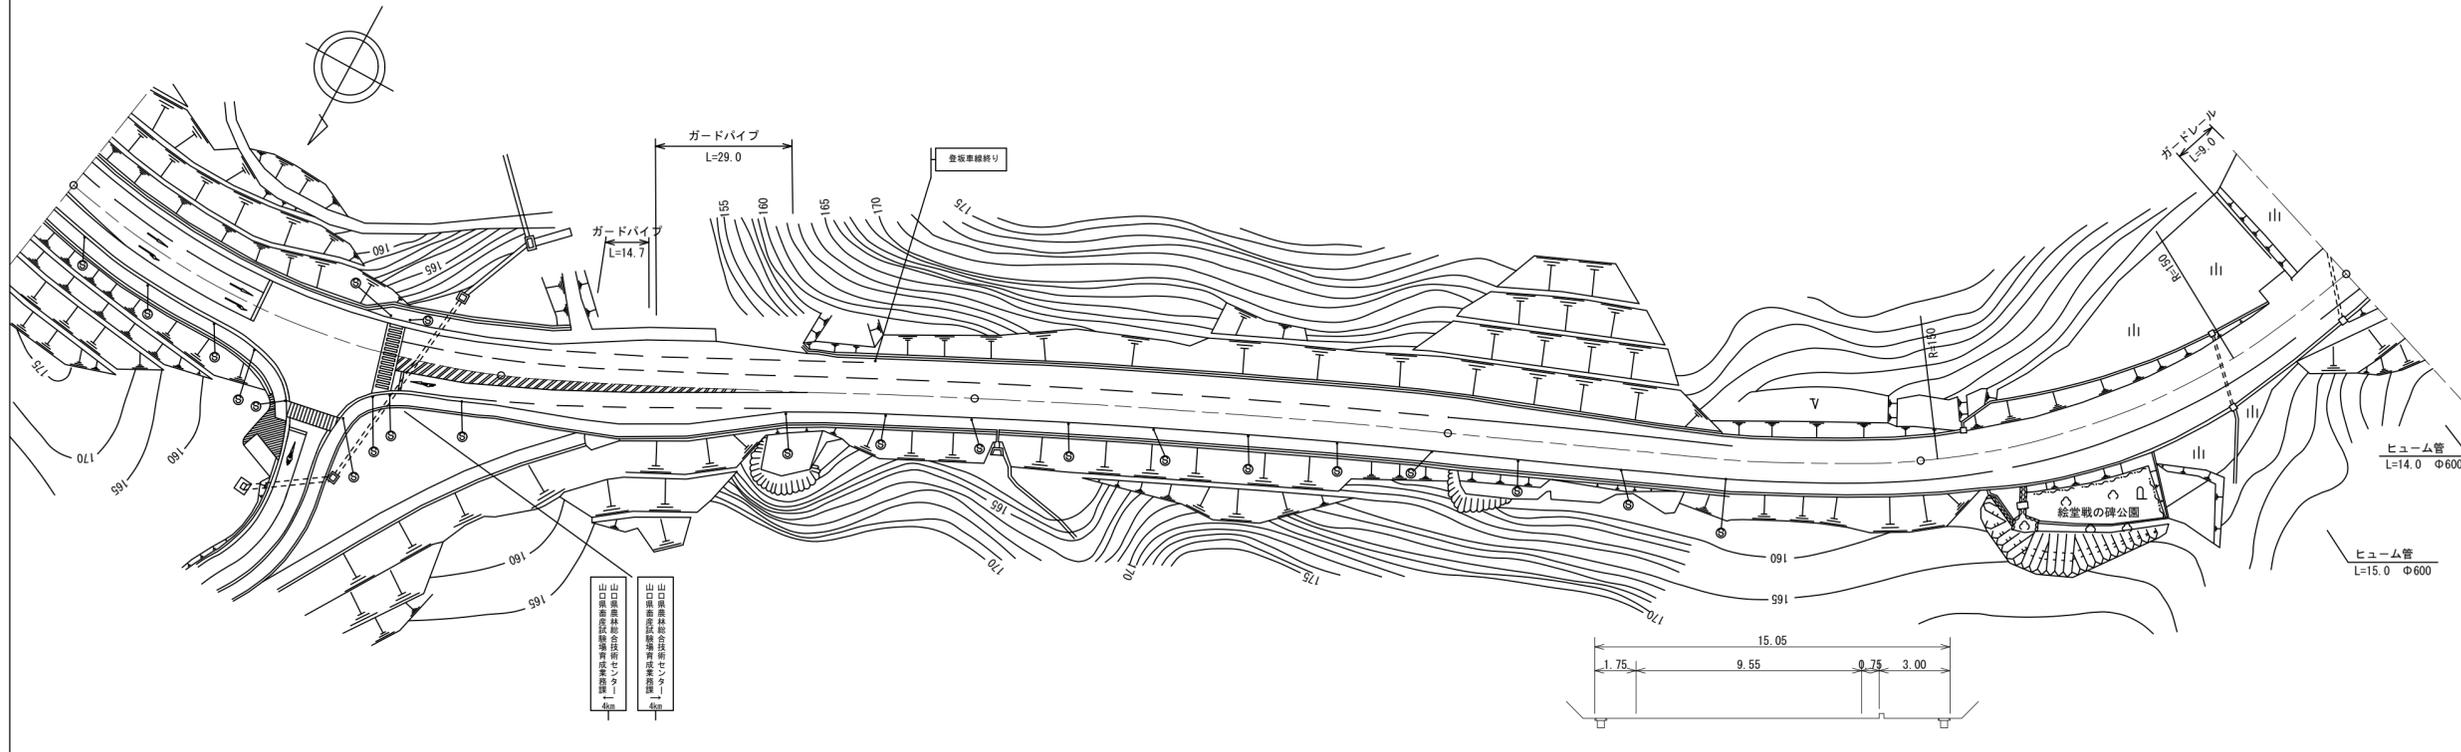

道路台帳修正履歴

カルテ番号	修正内容	調整年月日	業者名
	転記	2009. 3. 20	宇部セン
2011-10-164	路線変更	2012. 3. 31	宇部セン
2015-10-074	その他標識 警戒標識	2016. 3. 31	宇部セン

区間	番号	距離																														
		1	2	4	5	6	7	8	9	10	11	12	13	14	15	16	17	18	19	20	21	22	23	24	25	26	27	500.0				
点間	距離	16.5		5.7	5.5	15.2	10.0	10.0	7.0	8.0	5.0	10.0	5.0	12.0	10.0	20.0	10.0	100.0	5.0	44.5	10.5	20.0	20.0	10.0	40.0	30.0	20.0					
全幅員内訳	全幅員	17.55	18.1	18.5	20.5	20.25	20.49	20.7	21.9	21.4	23.0	23.25	22.9	22.15	17.05	16.5	15.2	15.05	15.05	15.05	12.7	12.9	12.5	12.2	12.3	12.95	11.15	13.0	12.25	12.95	11.7	
	車道	11.95	12.5	12.5	12.55	12.25	12.43	12.6	13.9	13.4	15.1	15.35	15.05	14.3	10.05	9.88	9.7	9.55	9.55	9.55	7.15	7.15	6.6	6.5	6.5	6.5	6.5	6.5	6.5	6.5		
	歩道			0.0	0.75	3.0	3.0	3.0	3.0	2.4	2.4	2.45	2.45	2.4	2.4	0.75	0.0	0.0	0.0	0.0	3.05	3.25	3.3	3.1	3.1	2.5	2.5	4.5	4.2	4.2	0.0	
	左側			0.0	0.75	3.0	3.0	3.0	3.0	2.4	2.4	2.45	2.45	2.4	2.4	0.75	0.0	0.0	0.0	0.0	1.75	1.75	1.85	1.6	1.6	1.4	1.4	1.25	1.25	1.25	0.0	
	右側			0.0	0.75	3.0	3.0	3.0	3.0	2.4	2.4	2.45	2.45	2.4	2.4	0.75	0.0	0.0	0.0	0.0	1.75	1.75	1.85	1.6	1.6	1.4	1.4	1.25	1.25	1.25	0.0	
側溝	左側	(0.5)	(0.5)	(0.5)	(0.5)	(0.5)	(0.5)	(0.5)	(0.5)	(0.5)	(0.5)	(0.5)	(0.5)	(0.5)	(0.5)	(0.5)	(0.5)	(0.5)	(0.5)	(0.5)	(0.5)	(0.5)	(0.5)	(0.5)	(0.5)	(0.5)	(0.5)	(0.5)	(0.5)	(0.5)	(0.5)	
側溝	右側	(0.5)	(0.5)	(0.5)	(0.5)	(0.5)	(0.5)	(0.5)	(0.5)	(0.5)	(0.5)	(0.5)	(0.5)	(0.5)	(0.5)	(0.5)	(0.5)	(0.5)	(0.5)	(0.5)	(0.5)	(0.5)	(0.5)	(0.5)	(0.5)	(0.5)	(0.5)	(0.5)	(0.5)	(0.5)	(0.5)	
その他																																
主要	工作物																															
路面	種別	AS																														AS
舗装	区間		1												2																	
舗装	番号		100.0											100.0																		

路線名	主要地方道 萩秋芳線		
図面名	203210020-00		
作成年月日	2016年3月31日		
縮尺	1/1000	図面番号	20-00
事務所名	宇部土木建築事務所 (美祿支所)		