


① 現道 2 現道(分離) 3 旧道 4 新道 5 専用自歩道

平面図 縮尺千分の一

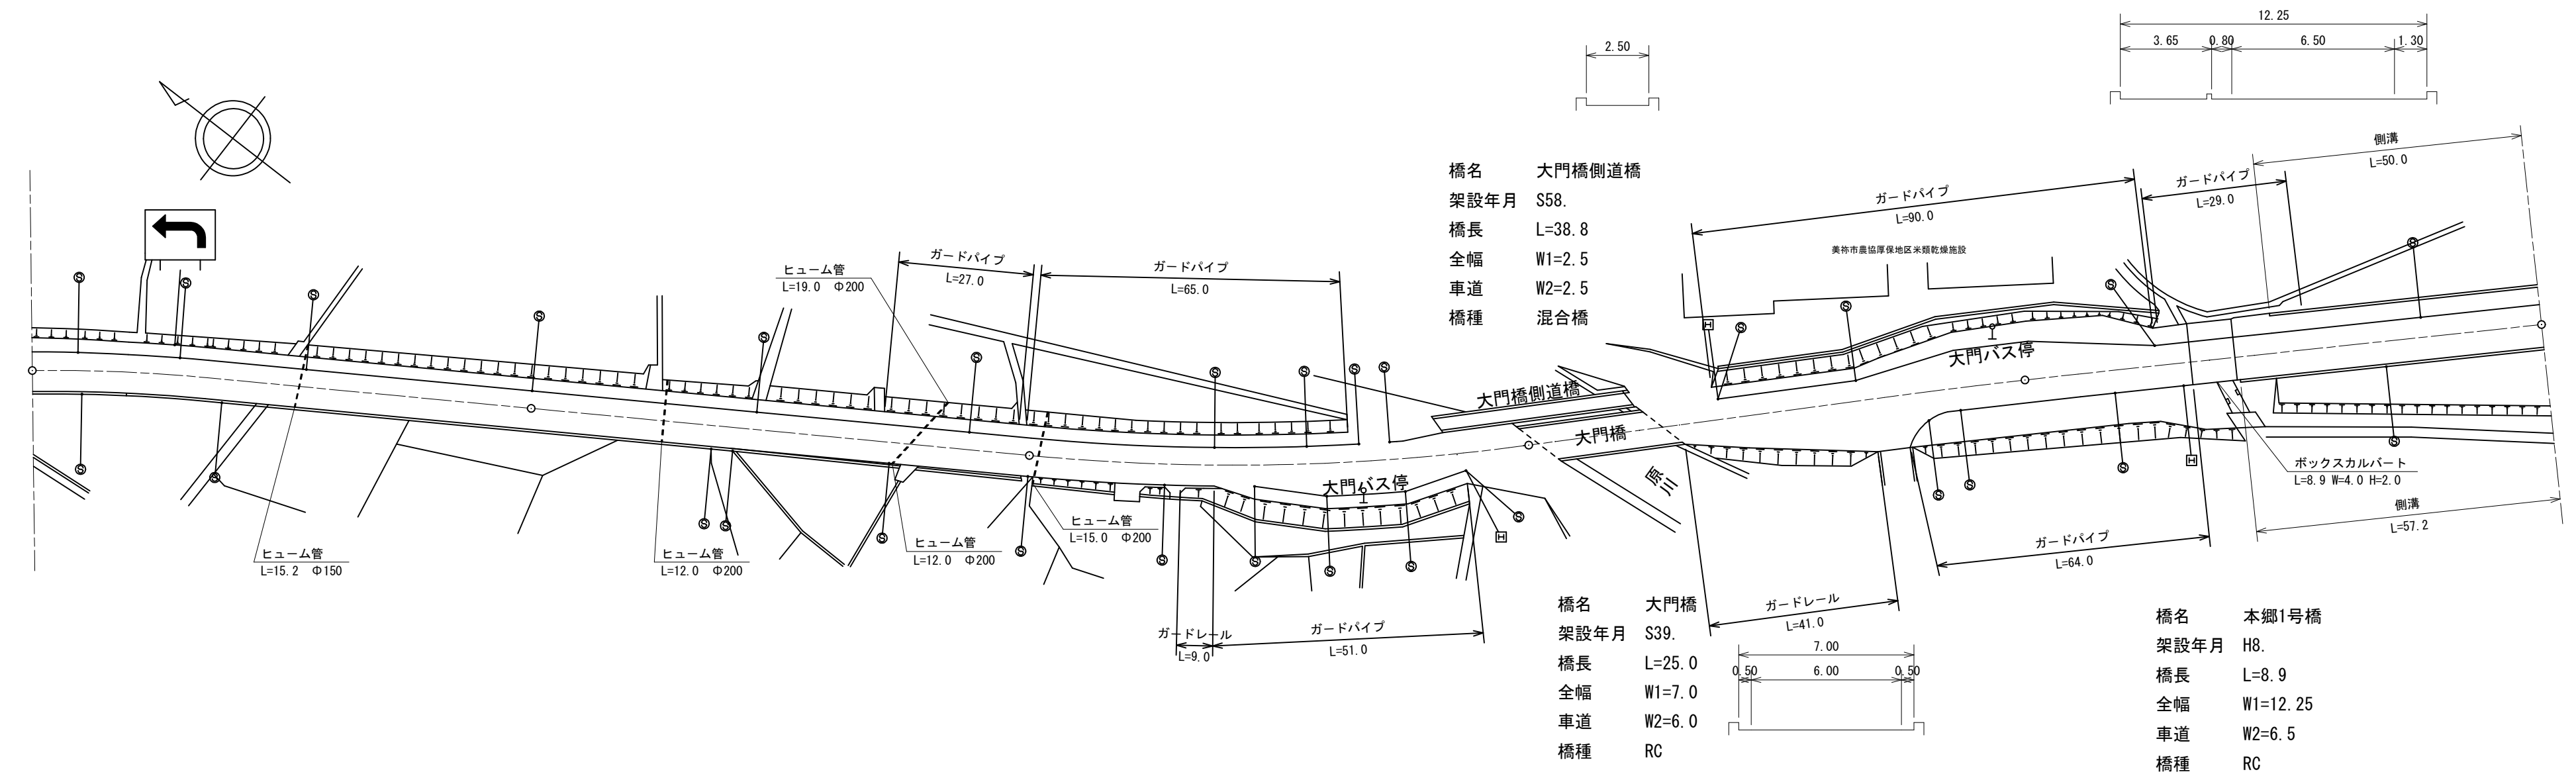

道路台帳修正履歴

カルテ番号	修正内容	調整年月日	業者名
	転記	2009. 3. 20	宇部セン
2009-10-107	橋梁諸元変更	2010. 3. 31	宇部セン
2017-10-029	ラスベク変換	2018. 3. 31	宇部セン

区間番号	1 2 
	全幅員		車道		歩道		路側		路肩		中央		側溝		その他		主要		路面		舗装																			
1	10.75	6.0	2.8	1.2	0.75	0.5	0.5	0.5	0.5	0.5	0.5	0.5	0.5	0.5	0.5	AS	AS	1	100.0																					
2	10.2	6.0	2.5	1.2	0.5	0.5	0.5	0.5	0.5	0.5	0.5	0.5	0.5	0.5	0.5	AS	AS	2	100.0																					
3	10.2	6.0	2.5	1.2	0.5	0.5	0.5	0.5	0.5	0.5	0.5	0.5	0.5	0.5	0.5	AS	AS	3	100.0																					
4	10.2	6.0	2.5	1.2	0.5	0.5	0.5	0.5	0.5	0.5	0.5	0.5	0.5	0.5	0.5	AS	AS	4	100.0																					
5	10.2	6.0	2.5	1.2	0.5	0.5	0.5	0.5	0.5	0.5	0.5	0.5	0.5	0.5	0.5	AS	AS	5	100.0																					
6	10.2	6.0	2.5	1.2	0.5	0.5	0.5	0.5	0.5	0.5	0.5	0.5	0.5	0.5	0.5	AS	AS	6	100.0																					
7	10.2	6.0	2.5	1.2	0.5	0.5	0.5	0.5	0.5	0.5	0.5	0.5	0.5	0.5	0.5	AS	AS	7	100.0																					

路線名	主要地方道 下関美祢線
図面名	203310007-00
作成年月日	2018年3月31日
縮尺	1/1000
図面番号	07-00
事務所名	宇部土木建築事務所 (美祢支所)