


① 現道 2 現道(分離) 3 旧道 4 新道 5 専用自歩道

平面図
縮尺千分の一

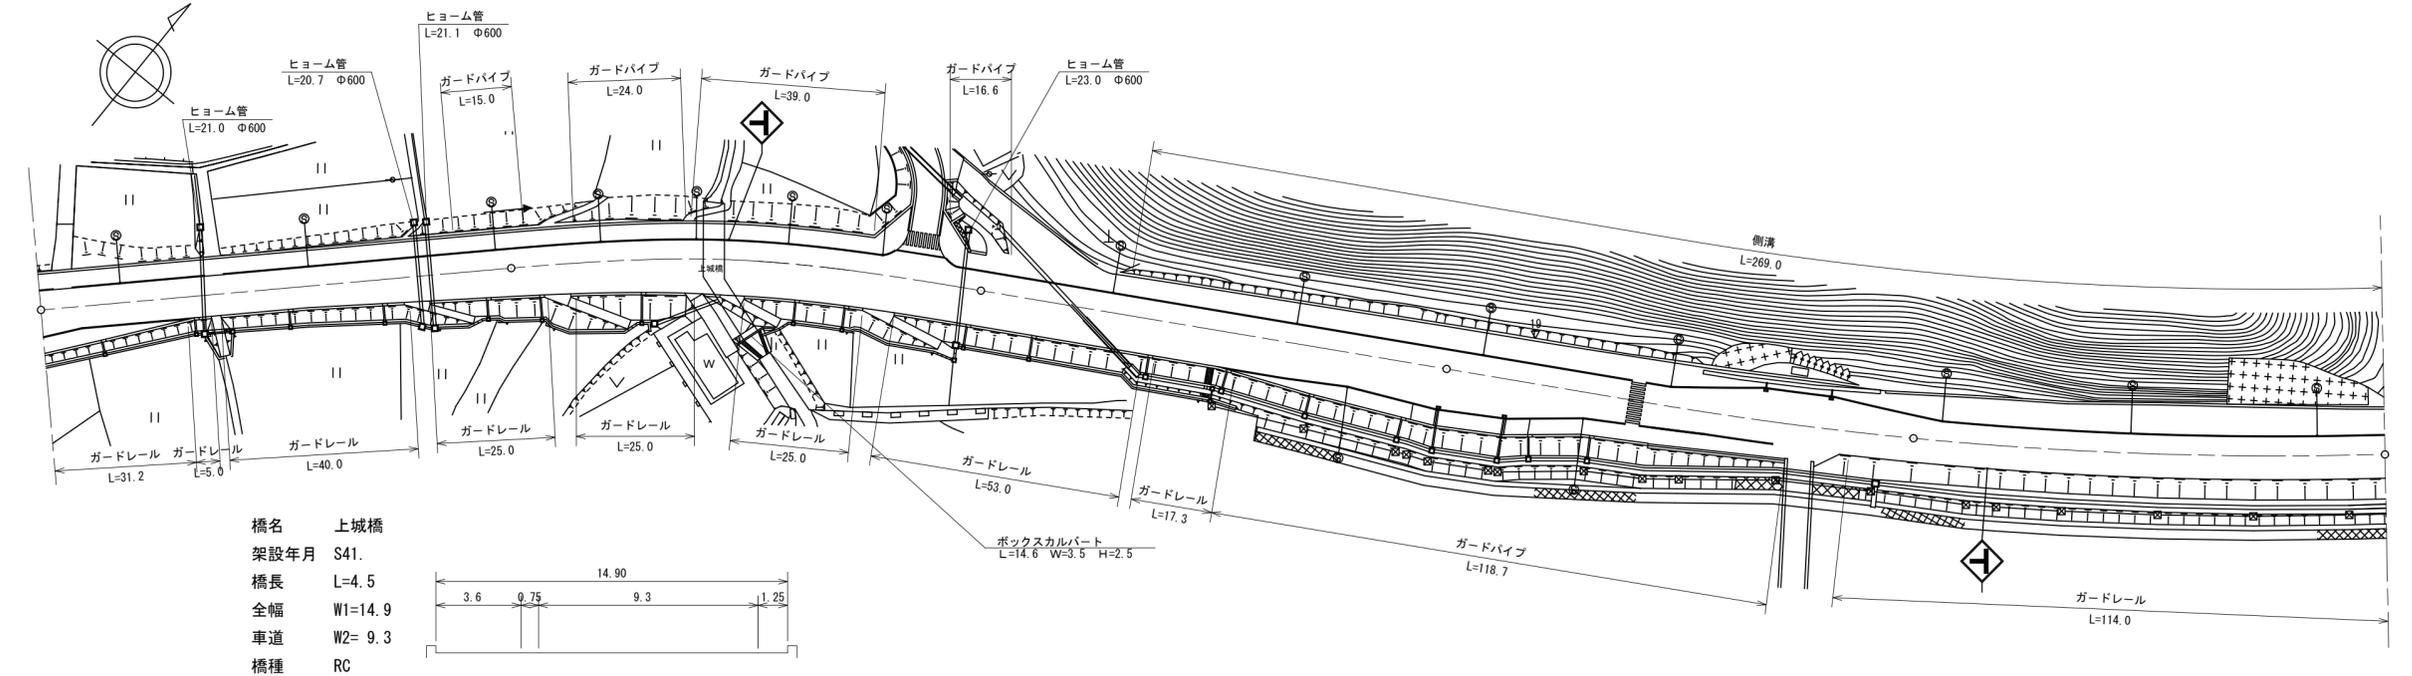

道路台帳修正履歴

カルテ番号	修正内容	調整年月日	業者名
	転記	2009. 3. 20	宇部セン
2009-10-112	橋梁諸元変更	2010. 3. 31	宇部セン
2010-10-018	道路改良	2011. 3. 31	宇部セン
2012-10-054	道路改良	2013. 3. 31	宇部セン
2015-10-091	警戒標識	2016. 3. 31	宇部セン

区間	番号	距離	
		1	2	3	4	5	6	7	8	9	10	11	12	13	14	15	16	17	18	19	20	21	22	23	24	25	26	27	28	29	30	31	32	33	34	35	36	37	38	39	40	41	42	43	44							
全幅員		16.7	15.55	12.8	12.05	12.05	12.65	13.45	13.7	14.15	14.85	15.0	15.05	14.95	15.1	15.4	15.6	17.75	17.75	15.0	15.0	15.0	15.0	15.0	15.0	15.8	15.75	15.8	19.1	20.75	20.3	20.25	17.4	17.05	17.4	17.25	16.35	15.7	14.9	14.35	13.6	13.8	14.05	14.3	14.65	15.0	15.2	14.8	14.6			
全幅員内訳	車道	7.65	6.5	6.5	6.5	6.5	7.1	7.7	7.95	8.35	9.05	9.25	9.3	9.35	9.5	9.5	9.5	9.5	9.5	9.5	9.5	9.5	9.5	9.5	9.5	9.5	9.5	9.5	9.5	10.7	10.25	10.2	7.35	6.9	6.8	6.8	9.2	9.25	9.25	9.1	9.05	9.05	7.15	6.5	6.5	6.5	6.5					
	歩道	3.5	3.5	3.5	3.5	3.5	3.55	3.75	3.75	3.8	3.8	3.75	3.75	3.6	3.6	3.9	4.1	2.9	2.9	3.5	3.5	3.5	3.5	3.5	3.5	4.3	4.3	4.3	4.45	4.55	4.55	4.55	4.65	3.8	3.8	3.8	1.9	2.25	2.3	2.5	2.55	2.55	4.9	5.8	6.15	6.5	6.5					
	左側	0.75	0.75	0.75	0.75	0.75	0.75	0.75	0.75	0.75	0.75	0.75	0.75	0.75	0.75	0.75	0.75	0.75	0.75	0.75	0.75	0.75	0.75	0.75	0.75	0.75	0.75	0.75	0.75	0.75	0.75	0.75	0.75	0.75	0.75	0.75	0.75	0.75	0.75	0.75	0.75	0.75	0.75	0.75	0.75	0.75	0.75	0.75				
	右側	0.75	0.75	0.75	0.75	0.75	0.75	0.75	0.75	0.75	0.75	0.75	0.75	0.75	0.75	0.75	0.75	0.75	0.75	0.75	0.75	0.75	0.75	0.75	0.75	0.75	0.75	0.75	0.75	0.75	0.75	0.75	0.75	0.75	0.75	0.75	0.75	0.75	0.75	0.75	0.75	0.75	0.75	0.75	0.75	0.75	0.75	0.75	0.75			
中央	
側溝	左側	
側溝	右側	
その他	
主要	工作物	
路面	種別	AS	
舗装	区間	
番号		1	2	3	4	5	6	7	
		100.0	40.7	4.5	54.8	100.0	100.0	

路線名	主要地方道 下関美祢線
図面名	203310022-00
作成年月日	2016年3月31日
縮尺	1/1000
図面番号	22-00
事務所名	宇部土木建築事務所 (美祢支所)