


平面図
縮尺千分の一

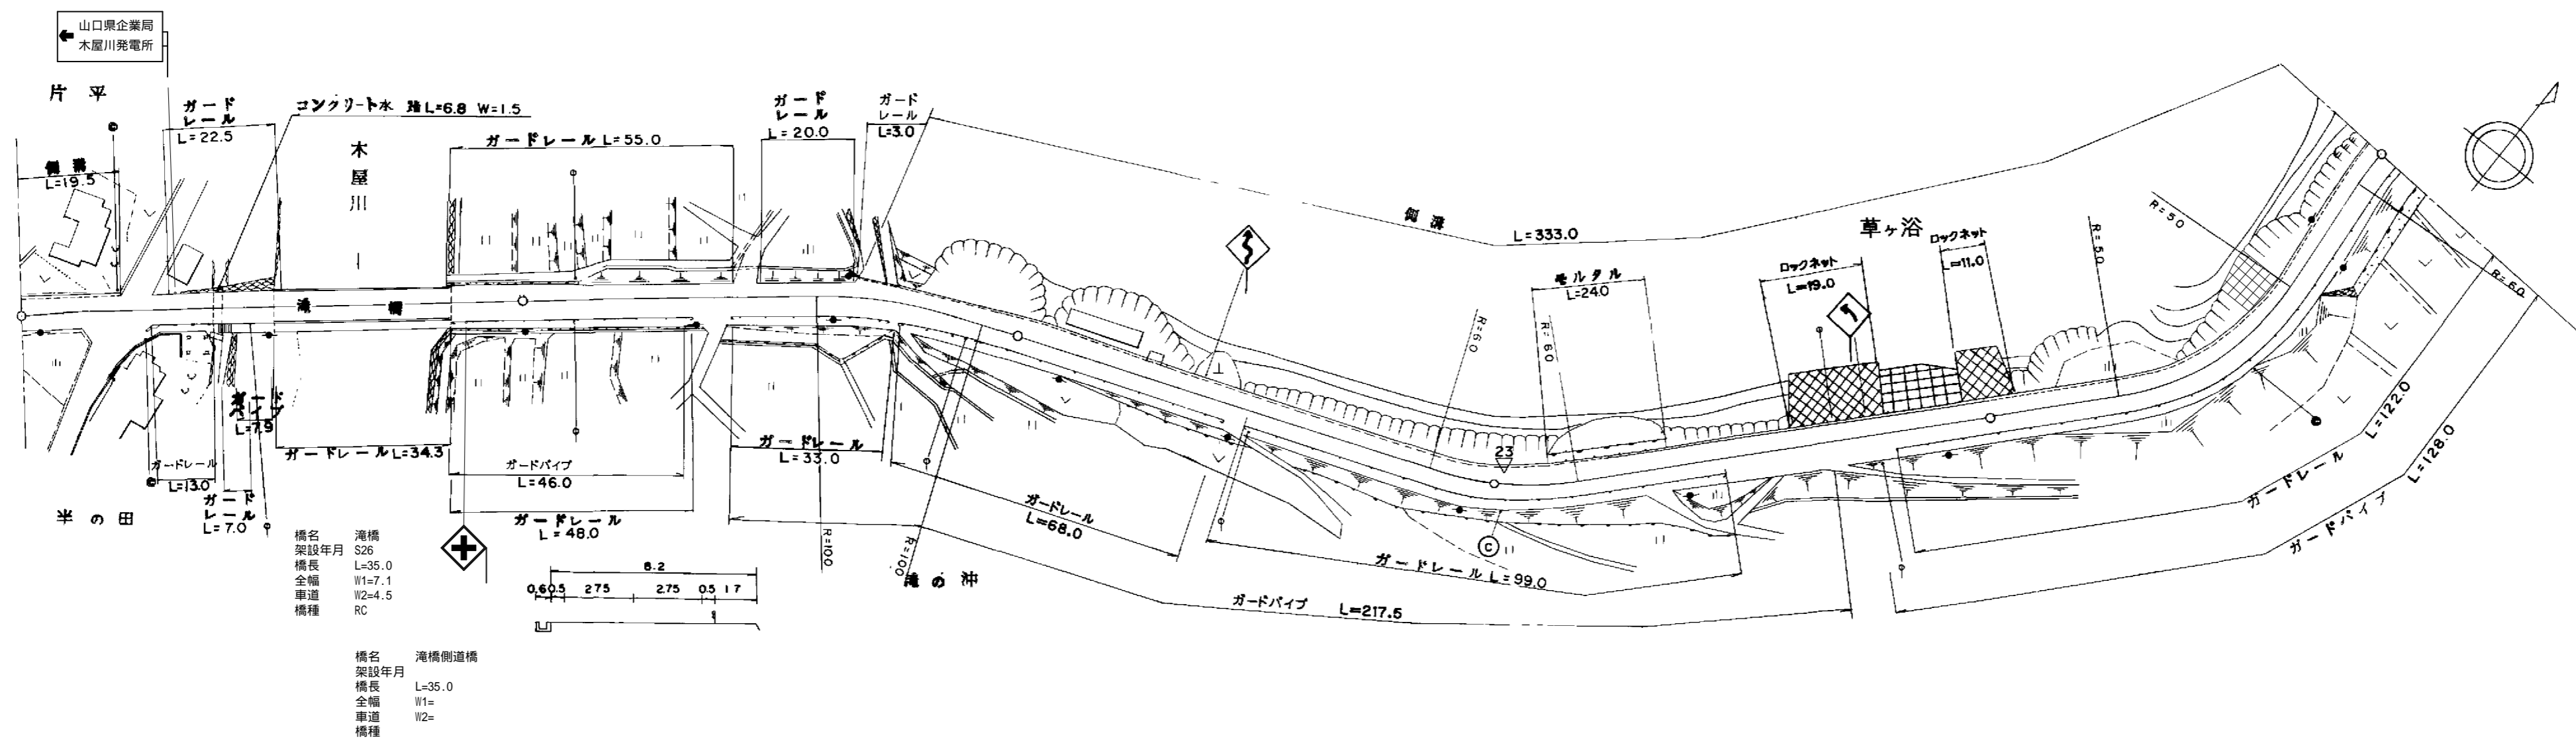

道路台帳修正履歴

カルテ番号	修正内容	調整年月日	業者名
	転記	2007.3.30	宇部建設
2009-12-100	橋梁緒元変更	2010.3.31	宇部建設
2010-12-060	標識設置、撤去	2011.3.31	宇部建設
2011-12-033	災害復旧	2012.3.31	宇部建設

区間	番号	100.0													200.0													300.0													400.0													500.0																
点間	距離	19.5	23.5	7.0	35.0	15.0	67.0	8.0	25.0	100.0	23.5	76.0	0.5	100.0	19.5	23.5	7.0	35.0	15.0	67.0	8.0	25.0	100.0	23.5	76.0	0.5	100.0	19.5	23.5	7.0	35.0	15.0	67.0	8.0	25.0	100.0	23.5	76.0	0.5	100.0	19.5	23.5	7.0	35.0	15.0	67.0	8.0	25.0	100.0	23.5	76.0	0.5	100.0	19.5	23.5	7.0	35.0	15.0	67.0	8.0	25.0	100.0	23.5	76.0	0.5	100.0				
全幅員内訳	全幅員	7.2	6.8	6.1	7.1	8.1	8.2	8.8	8.8	8.8	8.8	8.8	8.8	8.8	7.2	6.8	6.1	7.1	8.1	8.2	8.8	8.8	8.8	8.8	8.8	8.8	8.8	7.2	6.8	6.1	7.1	8.1	8.2	8.8	8.8	8.8	8.8	8.8	8.8	8.8	8.8	7.2	6.8	6.1	7.1	8.1	8.2	8.8	8.8	8.8	8.8	8.8	8.8	8.8	8.8	7.2	6.8	6.1	7.1	8.1	8.2	8.8	8.8	8.8	8.8	8.8	8.8	8.8	8.8	
	車道	5.5	5.0	5.0	4.5	5.5	5.5	5.5	5.5	5.5	5.5	5.5	5.5	5.5	5.5	5.0	5.0	4.5	5.5	5.5	5.5	5.5	5.5	5.5	5.5	5.5	5.5	5.5	5.0	5.0	4.5	5.5	5.5	5.5	5.5	5.5	5.5	5.5	5.5	5.5	5.5	5.5	5.0	5.0	4.5	5.5	5.5	5.5	5.5	5.5	5.5	5.5	5.5	5.5	5.5	5.5	5.0	5.0	4.5	5.5	5.5	5.5	5.5	5.5	5.5	5.5	5.5	5.5	5.5	
	歩道	
	左側	
	右側	
路肩	左側	1.2	1.2	0.6	0.5	0.5	0.5	0.5	0.5	0.5	0.5	0.5	0.5	0.5	1.2	1.2	0.6	0.5	0.5	0.5	0.5	0.5	0.5	0.5	0.5	0.5	0.5	1.2	1.2	0.6	0.5	0.5	0.5	0.5	0.5	0.5	0.5	0.5	0.5	0.5	0.5	1.2	1.2	0.6	0.5	0.5	0.5	0.5	0.5	0.5	0.5	0.5	0.5	0.5	0.5	1.2	1.2	0.6	0.5	0.5	0.5	0.5	0.5	0.5	0.5	0.5	0.5	0.5	0.5	
右側		0.5	0.6	0.5	0.5	0.5	0.5	0.5	0.5	0.5	0.5	0.5	0.5	0.5	0.5	0.6	0.5	0.5	0.5	0.5	0.5	0.5	0.5	0.5	0.5	0.5	0.5	0.5	0.6	0.5	0.5	0.5	0.5	0.5	0.5	0.5	0.5	0.5	0.5	0.5	0.5	0.5	0.6	0.5	0.5	0.5	0.5	0.5	0.5	0.5	0.5	0.5	0.5	0.5	0.5	0.5	0.6	0.5	0.5	0.5	0.5	0.5	0.5	0.5	0.5	0.5	0.5	0.5	0.5	
中央	分離帯	
側溝	左側	(0.7)	(0.7)				0.6	0.6	0.6	0.6	0.6	0.6	0.6	0.6	(0.7)	(0.7)				0.6	0.6	0.6	0.6	0.6	0.6	0.6	0.6	(0.7)	(0.7)				0.6	0.6	0.6	0.6	0.6	0.6	0.6	0.6	0.6	(0.7)	(0.7)				0.6	0.6	0.6	0.6	0.6	0.6	0.6	0.6	0.6	(0.7)	(0.7)				0.6	0.6	0.6	0.6	0.6	0.6	0.6	0.6	0.6	
右側	
その他	
主要	工作物				12101	
路面	種別	AS													AS													AS														AS														AS														
舗装	区間	1	2	3	4	5	6	7	8	9	10	11	12	13	1	2	3	4	5	6	7	8	9	10	11	12	13	1	2	3	4	5	6	7	8	9	10	11	12	13	1	2	3	4	5	6	7	8	9	10	11	12	13	1	2	3	4	5	6	7	8	9	10	11	12	13				
番号		50.0	35.0	15.0	100.0	100.0	100.0	100.0	100.0	100.0	100.0	100.0	100.0	100.0	50.0	35.0	15.0	100.0	100.0	100.0	100.0	100.0	100.0	100.0	100.0	100.0	100.0	50.0	35.0	15.0	100.0	100.0	100.0	100.0	100.0	100.0	100.0	100.0	100.0	100.0	50.0	35.0	15.0	100.0	100.0	100.0	100.0	100.0	100.0	100.0	100.0	100.0	100.0	50.0	35.0	15.0	100.0	100.0	100.0	100.0	100.0	100.0	100.0	100.0	100.0	100.0				

路線名	主要地方道下関長門線
図面名	203412040-00
作成年月日	2012年3月31日
縮尺	1/1000
図面番号	40-00
事務所名	下関土木建築事務所 (豊田分室)