
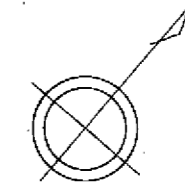


平面図
縮尺千分の一

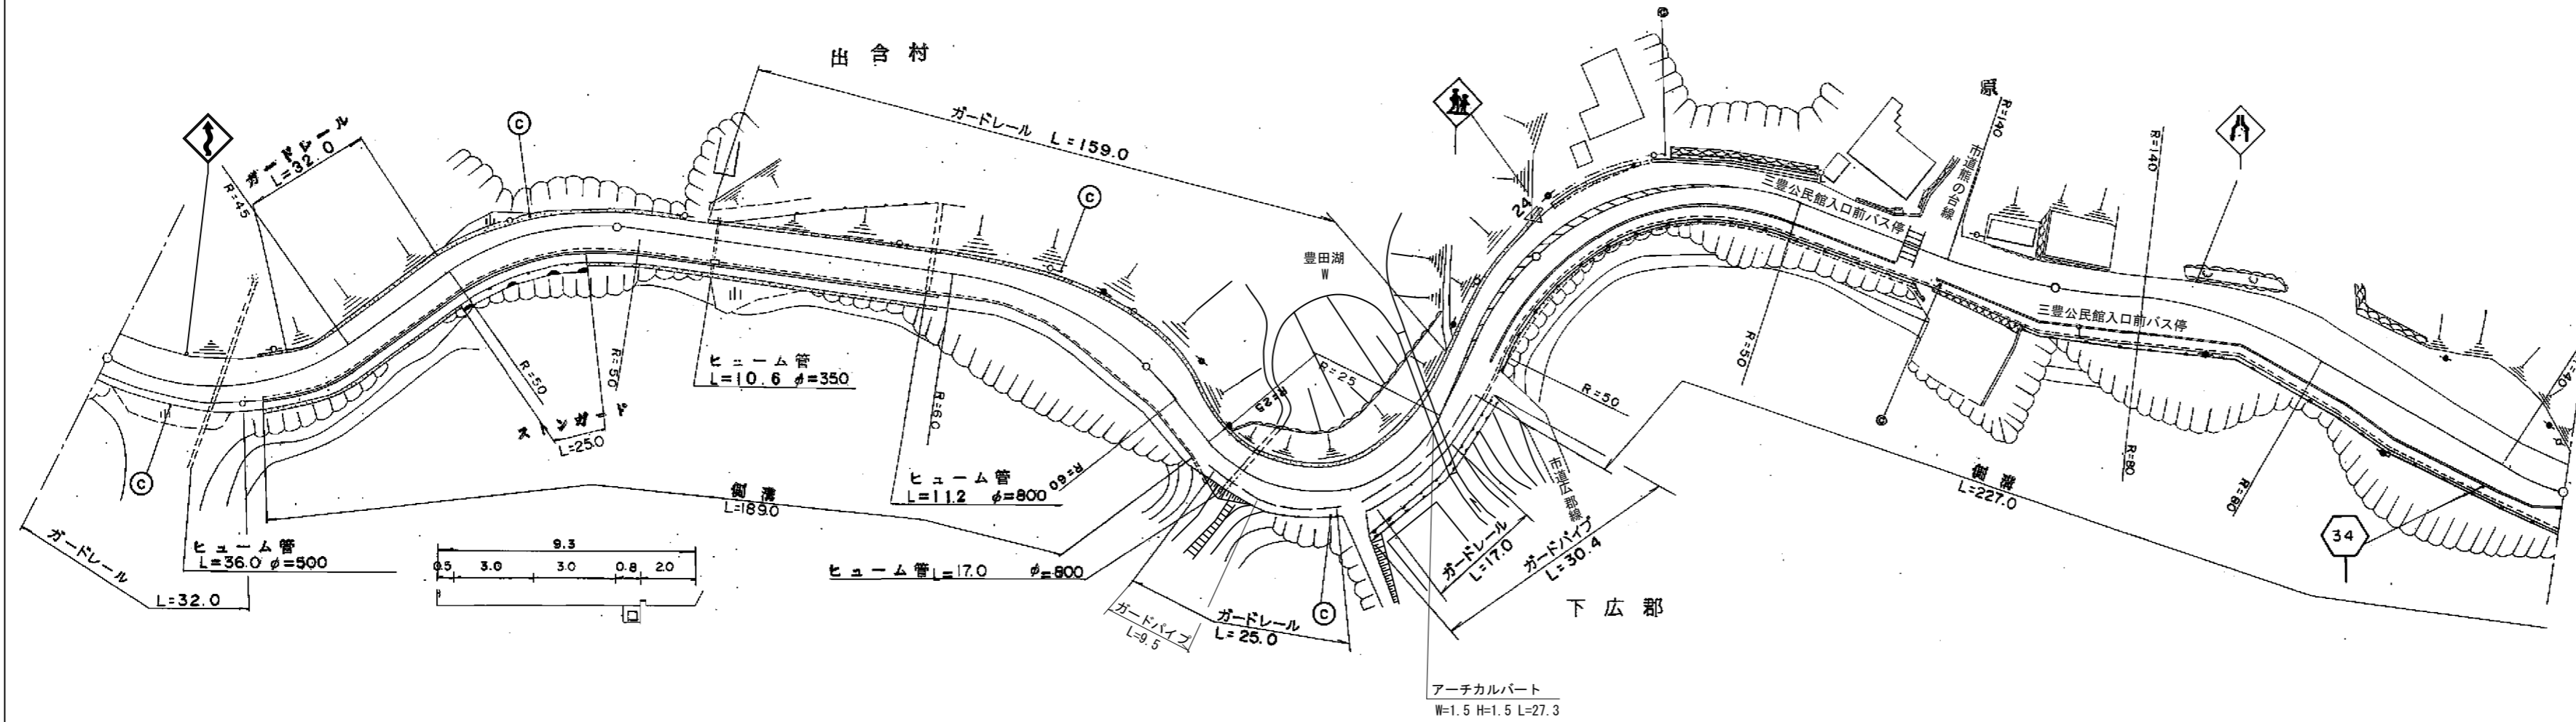

道路台帳修正履歴

カルテ番号	修正内容	調整年月日	業者名
	転記	2000. 3. 24	宇部建設
2020-12-050	ガードパイプ設置ボックス追加	2021. 3. 31	宇部建設

区間	番号	距離																																		
		1	2	3-1	3-2	4	5	6	7	8	9	10	11	12	13	14	15	16	17	18	19	20	21	22	23	24	25	26	27	28	29	30	31			
全幅員		9.2	9.1	9.3	9.4	9.6	10.3	11.1	11.4	10.88	9.4	8.8	9.5	9.2	9.8	9.9	10.6	11.0	11.7	11.2	10.6	10.2	10.4	10.0	12.3	12.2	12.2	12.2	12.2	12.1	13.1	13.0	13.3	12.0	11.4	11.3
全幅員内訳	車道	6.0	6.0	6.0	6.0	6.0	6.3	6.7	6.5	6.37	6.0	6.0	6.5	6.5	6.5	6.9	7.3	7.7	7.2	6.7	6.3	6.0	6.1	8.9	8.9	8.9	8.9	8.9	6.0	6.0	6.1	6.4	6.5	6.5		
	歩道	1.6	1.6	2.0	2.0	2.0	2.0	2.0	2.0	1.96	1.8	1.8	1.9	1.7	2.3	2.3	2.4	2.4	2.4	2.4	2.4	2.4	2.4	2.4	2.4	2.3	2.3	2.3	2.3	2.3	2.3	2.3	2.3	2.3	2.3	
	左側	0.7	0.5	0.5	0.5	0.5	0.9	0.9	0.8	0.8	0.5	0.5	0.6	0.5	0.5	0.5	0.8	0.8	1.1	1.1	1.0	1.0	1.5	1.0	0.5	0.5	0.5	0.5	1.0	1.1	1.2	1.7	1.5	0.8		
	右側	0.9	1.0	0.8	0.9	1.1	1.1	1.1	0.8	1.1	1.1	0.5	0.5	0.5	0.5	0.5	0.5	0.5	0.5	0.5	0.5	0.5	0.5	0.5	0.5	0.5	0.5	0.5	0.5	0.5	0.5	0.5	0.5	0.5	0.5	
	中央																																			
側溝	左側			0.7	0.7	0.7	0.7	0.7	0.7	0.7	0.7	0.7		0.6	0.6	0.6	0.6	0.6	0.6	0.6	0.6	0.6	0.6	0.6	0.6	0.6	0.5	0.5	0.5	0.5	0.5	0.5	0.5	0.5		
	右側	0.0	0.7																																	
その他																																				
主要	工作物																																			
路面	種別	AS																																		AS
舗装	区間		1																																	
	番号		100.0																																	100.0

路線名	主要地方道下関長門線		
図面名	203412042-00		
作成年月日	2021年3月31日		
縮尺	1/1000	図面番号	42-00
事務所名	下関土木建築事務所 (豊田分室)		