


平面図
縮尺千分の一

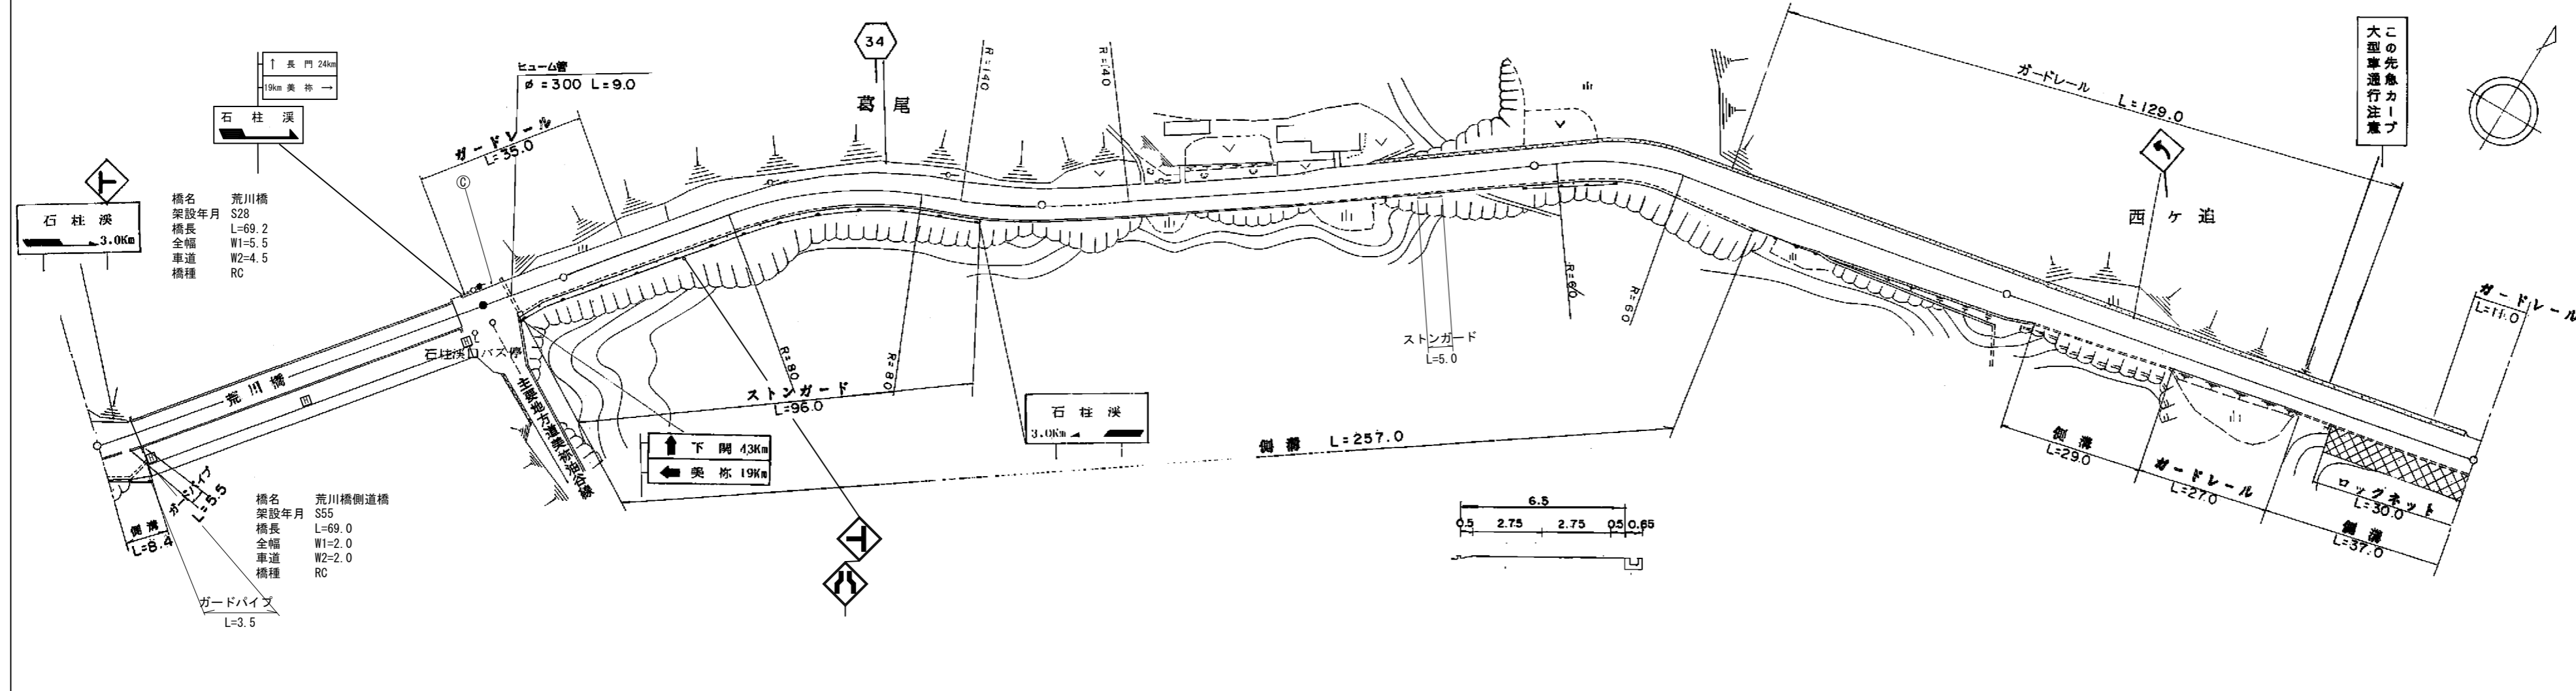

道路台帳修正履歴

カルテ番号	修正内容	調整年月日	業者名
	転記	2003. 3. 24	宇部建設
2009-12-101	橋梁緒元変更	2010. 3. 31	宇部建設
2011-12-034	ストンガード設置	2012. 3. 31	宇部建設
2020-12-051	照明設置 標識変更	2021. 3. 31	宇部建設

区間	番号	距離																									
		1	2	3	4	5	6	7	8	9	10	11	12	13	14	15	16	17	18	19							
全幅員		11.3		7.5	6.6	7.2	6.95	6.7	7.2	6.5		6.0	6.5	7.0	7.5	7.87		9.5	9.0	8.04	8.0	6.8	7.4	6.8	7.4	7.4	
全幅員内訳	車道	6.5		4.5	5.5	5.5	5.5	5.5	5.5	5.5		5.0	5.5	6.0	6.0	6.0		6.0	6.0	6.0	6.0	5.8	5.8	5.8	5.8	5.8	
	歩道				2.0																1.0	1.0					
	左側																										
	右側	3.6																									
	路肩	0.5		0.5	0.6	0.5	0.5	0.5	0.5	0.5	0.5		0.5	0.5	0.5	0.5	0.5		2.5	1.0	1.0	1.0	0.5	0.5	0.5	0.5	
中央分離帯	0.7																										
側溝	左側																										
	右側	(0.5)																									
その他																											
主要工物		12102 12102-1																									
路面種別		AS																								AS	
舗装区間	番号	1 8.4	2 69.2	3 6.0	4 16.4	5 100.0						6 100.0				7 100.0									8 100.0		

路線名	主要地方道下関長門線
図面名	203412043-00
作成年月日	2021年3月31日
縮尺	1/1000
図面番号	43-00
事務所名	下関土木建築事務所 (豊田分室)