


平面図
縮尺千分の一

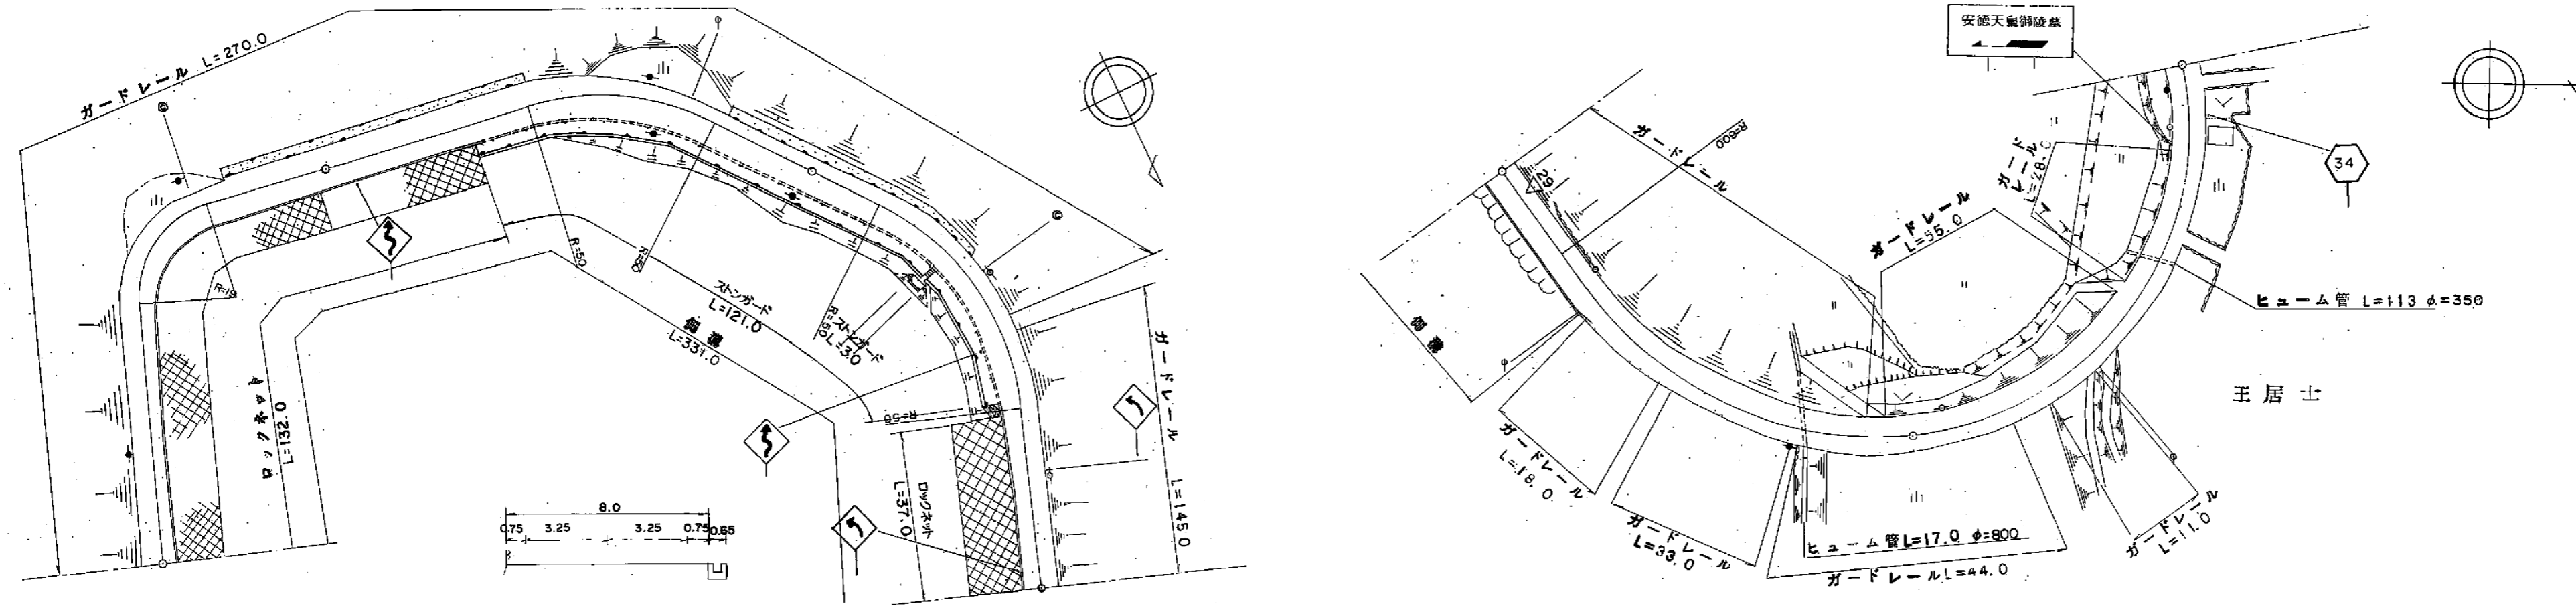

道路台帳修正履歴

カルテ番号	修正内容	調整年月日	業者名
	転記	2001. 3. 21	宇部建設

区間	番号	100.0														200.0														300.0														400.0														500.0																		
	距離	1	2	3	4	5	6	7	8	9	10	11	12	13	14	1	2	3	4	5	6	7	8	9	10	11	12	13	14	1	2	3	4	5	6	7	8	9	10	11	12	13	14	1	2	3	4	5	6	7	8	9	10	11	12	13	14	1	2	3	4	5	6	7	8	9	10	11	12	13	14					
全幅員	全幅員	7.0	6.5	6.7	7.2	8.0	8.0	8.05	8.15	7.95	7.85	7.5	6.8	7.5	7.21	6.8	7.0	6.5	6.7	7.2	8.0	8.05	8.15	7.95	7.85	7.5	6.8	7.5	7.21	6.8	7.0	6.5	6.7	7.2	8.0	8.05	8.15	7.95	7.85	7.5	6.8	7.5	7.21	6.8	7.0	6.5	6.7	7.2	8.0	8.05	8.15	7.95	7.85	7.5	6.8	7.5	7.21	6.8	7.0	6.5	6.7	7.2	8.0	8.05	8.15	7.95	7.85	7.5	6.8	7.5	7.21	6.8				
	全幅員内訳	車道	6.0	5.5	5.5	6.0	6.5	6.5	6.5	6.5	6.0	5.8	5.5	5.5	5.5	5.5	5.5	6.0	5.5	5.5	6.0	6.5	6.5	6.5	6.0	5.8	5.5	5.5	5.5	5.5	5.5	6.0	5.5	5.5	6.0	6.5	6.5	6.5	6.0	5.8	5.5	5.5	5.5	5.5	5.5	5.5	6.0	5.5	5.5	6.0	6.5	6.5	6.5	6.0	5.8	5.5	5.5	5.5	5.5	5.5	5.5	6.0	5.5	5.5	6.0	6.5	6.5	6.5	6.0	5.8	5.5	5.5	5.5	5.5	5.5	5.5
		左側歩道	
		右側歩道	
		路肩	0.5	0.5	0.6	0.6	0.75	0.75	0.75	1.15	1.3	1.15	1.2	0.8	1.3	1.01	0.6	0.5	0.5	0.6	0.6	0.75	0.75	0.75	1.15	1.3	1.15	1.2	0.8	1.3	1.01	0.6	0.5	0.5	0.6	0.6	0.75	0.75	0.75	1.15	1.3	1.15	1.2	0.8	1.3	1.01	0.6	0.5	0.5	0.6	0.6	0.75	0.75	0.75	1.15	1.3	1.15	1.2	0.8	1.3	1.01	0.6	0.5	0.5	0.6	0.6	0.75	0.75	0.75	1.15	1.3	1.15	1.2	0.8	1.3	1.01
中央分離帯							0.75	1.4	1.15	1.3	0.6	0.8	1.3	1.01	0.6								0.75	1.4	1.15	1.3	0.6	0.8	1.3	1.01	0.6								0.75	1.4	1.15	1.3	0.6	0.8	1.3	1.01	0.6								0.75	1.4	1.15	1.3	0.6	0.8	1.3	1.01	0.6													
側溝	左側	
	右側	0.65	0.65	0.65	0.65	0.65	0.65	0.65	0.65	0.65	0.65	0.65	0.65	0.65	0.65	0.65	0.65	0.65	0.65	0.65	0.65	0.65	0.65	0.65	0.65	0.65	0.65	0.65	0.65	0.65	0.65	0.65	0.65	0.65	0.65	0.65	0.65	0.65	0.65	0.65	0.65	0.65	0.65	0.65	0.65	0.65	0.65	0.65	0.65	0.65	0.65	0.65	0.65	0.65	0.65	0.65	0.65	0.65	0.65																	
その他	
主要	工作物	
路面	種別	AS	
舗装	区間	
	番号		1	

路線名	主要地方道下関長門線		
図面名	203412052-00		
作成年月日	2009年3月31日		
縮尺	1/1000	図面番号	52-00
事務所名	下関土木建築事務所 (豊田分室)		