


平面図 縮尺千分の一

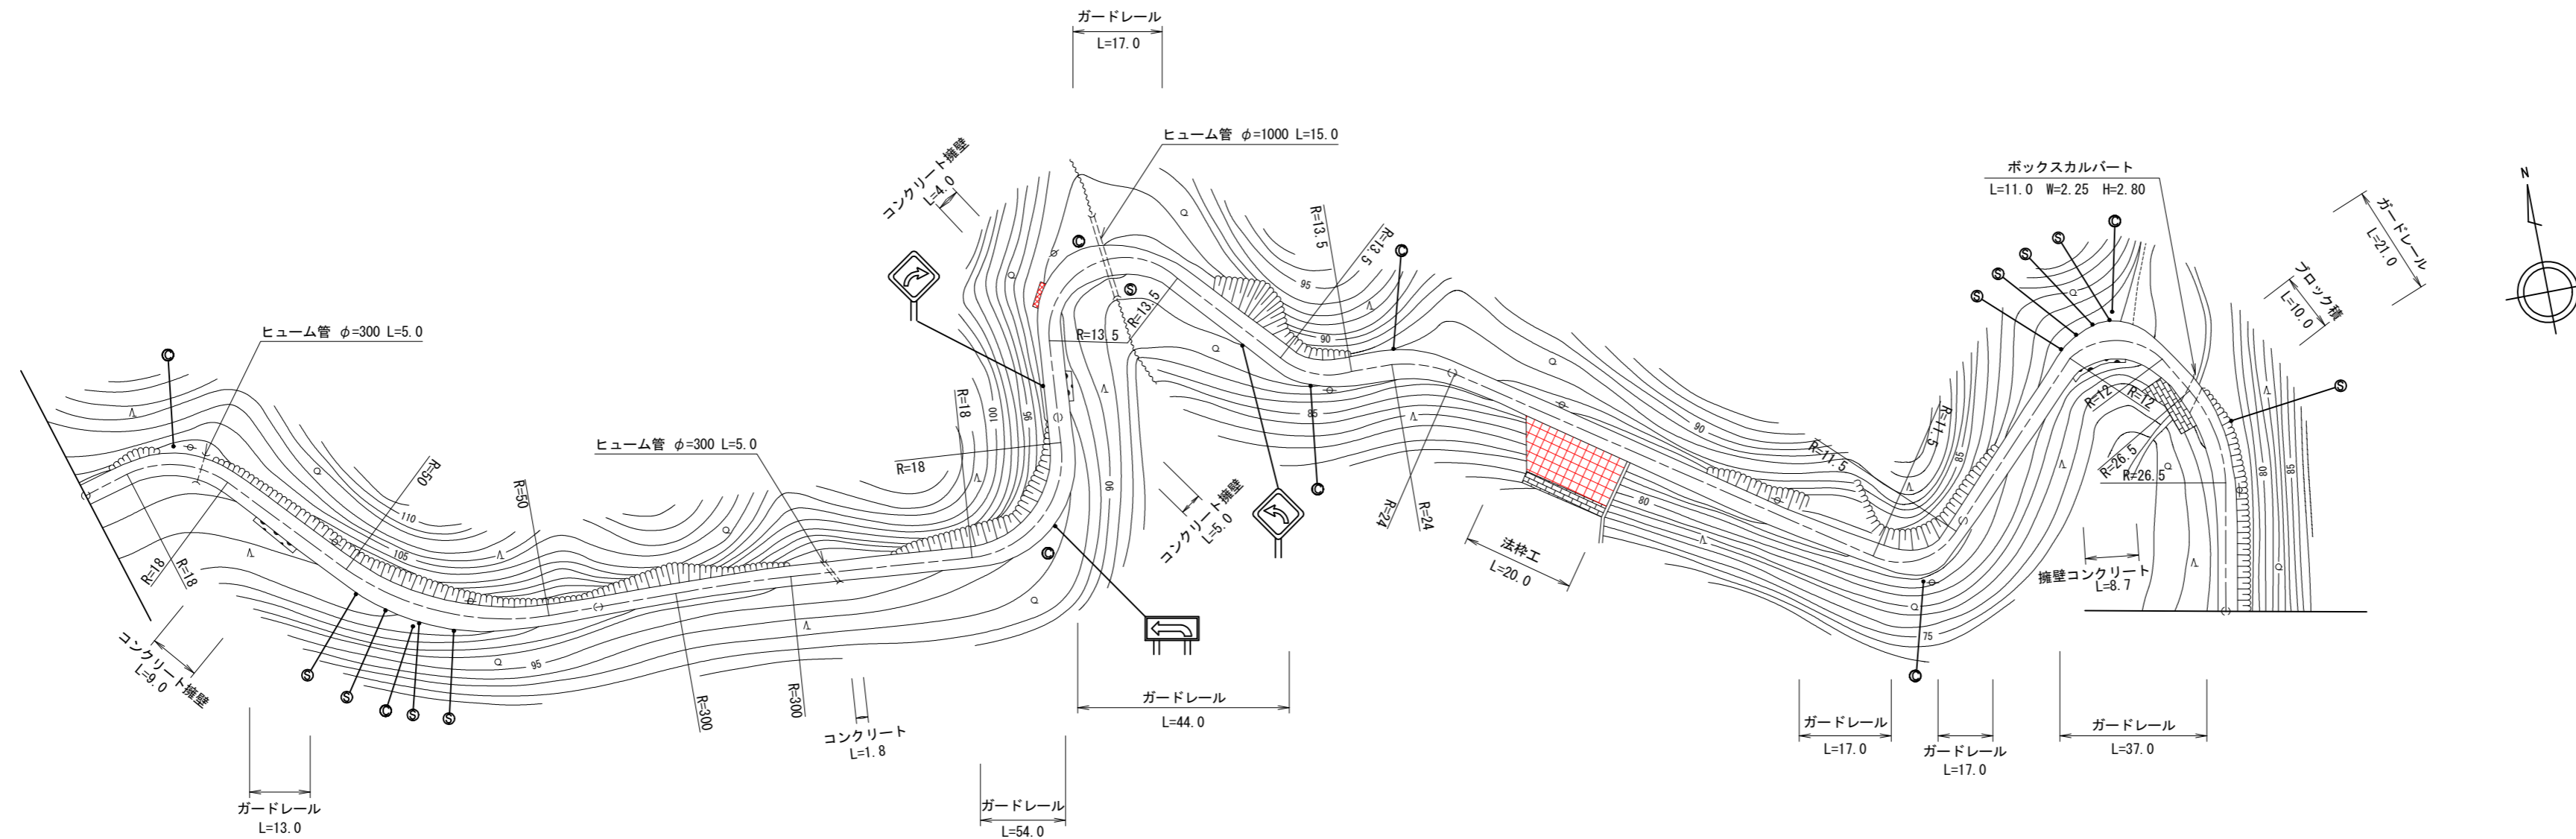

道路台帳修正履歴

カルテ番号	修正内容	調整年月日	業者名
	転記	2004.03.31	天野測量
2009-11-034	橋梁削除	2010.03.31	天野測量
2016-11-002	ベクタ変換	2016.03.31	天野測量

区間	番号	100.0																					200.0																					300.0																					400.0																					500.0																														
	距離	1	2	3	4	5	6	7	8	9	10	11	12	13	14	15	16	17	18	19	20	21	1	2	3	4	5	6	7	8	9	10	11	12	13	14	15	16	17	18	19	20	21	1	2	3	4	5	6	7	8	9	10	11	12	13	14	15	16	17	18	19	20	21	1	2	3	4	5	6	7	8	9	10	11	12	13	14	15	16	17	18	19	20	21	1	2	3	4	5	6	7	8	9	10	11	12	13	14	15	16	17	18	19	20	21										
全幅員内訳	全幅員	4.2	4.3	5.0	5.0	4.2	3.6	3.8	4.6	4.8	4.0	4.5	6.2	4.5	3.5	3.5	4.5	6.0	4.5	4.2	4.2	3.5	3.5	4.2	4.3	5.0	5.0	4.2	3.6	3.8	4.6	4.8	4.0	4.5	6.2	4.5	3.5	3.5	4.5	6.0	4.5	4.2	4.2	3.5	3.5	4.2	4.3	5.0	5.0	4.2	3.6	3.8	4.6	4.8	4.0	4.5	6.2	4.5	3.5	3.5	4.5	6.0	4.5	4.2	4.2	3.5	3.5	4.2	4.3	5.0	5.0	4.2	3.6	3.8	4.6	4.8	4.0	4.5	6.2	4.5	3.5	3.5	4.5	6.0	4.5	4.2	4.2	3.5	3.5	4.2	4.3	5.0	5.0	4.2	3.6	3.8	4.6	4.8	4.0	4.5	6.2	4.5	3.5	3.5	4.5	6.0	4.5	4.2	4.2	3.5	3.5					
	車道	3.0	3.0	3.0	3.0	3.0	2.5	2.5	3.0	3.0	3.0	3.0	3.0	3.0	2.5	2.5	3.5	3.5	3.5	3.0	3.0	3.0	2.5	2.5	3.0	3.0	3.0	3.0	3.0	2.5	2.5	3.0	3.0	3.0	3.0	3.0	3.0	2.5	2.5	3.5	3.5	3.5	3.0	3.0	3.0	2.5	2.5	3.0	3.0	3.0	3.0	3.0	2.5	2.5	3.0	3.0	3.0	3.0	3.0	3.0	2.5	2.5	3.5	3.5	3.5	3.0	3.0	3.0	2.5	2.5	3.0	3.0	3.0	3.0	3.0	2.5	2.5	3.0	3.0	3.0	3.0	3.0	3.0	2.5	2.5	3.5	3.5	3.5	3.0	3.0	3.0	2.5	2.5	3.0	3.0	3.0	3.0	3.0	2.5	2.5	3.0	3.0	3.0	3.0	3.0	3.0	2.5	2.5	3.5	3.5	3.5	3.0	3.0	3.0	2.5	2.5
	左側歩道	
	右側歩道	
	左側路肩	0.6	0.6	0.6	0.6	0.6	0.6	0.6	0.6	0.6	0.6	0.6	0.6	0.6	0.6	0.6	0.6	0.6	0.6	0.6	0.6	0.6	0.6	0.6	0.6	0.6	0.6	0.6	0.6	中央分離帯	
側溝	左側	
	右側	
その他	左側	
	右側	
主要路面	工作物	
	種別	as	
舗装区間	番号	1					2					3					4					5	
	距離	100.0					100.0					100.0					100.0					100.0	

路線名	主要地方道豊浦菊川線
図面名	203511006-00
作成年月日	2017年3月31日
縮尺	1/1000
図面番号	006-00
事務所名	下関土木建築事務所