


標題	路線コード	036	図面コード	20-0	路線名	主要地方道秋芳三隅線	県名	山口県	地名	美祿市秋芳町嘉万	図面番号	20	① 現道 2 現道(分離) 3 旧道 4 新道 5 専用自歩道
----	-------	-----	-------	------	-----	------------	----	-----	----	----------	------	----	---------------------------------

平面図
縮尺千分の一

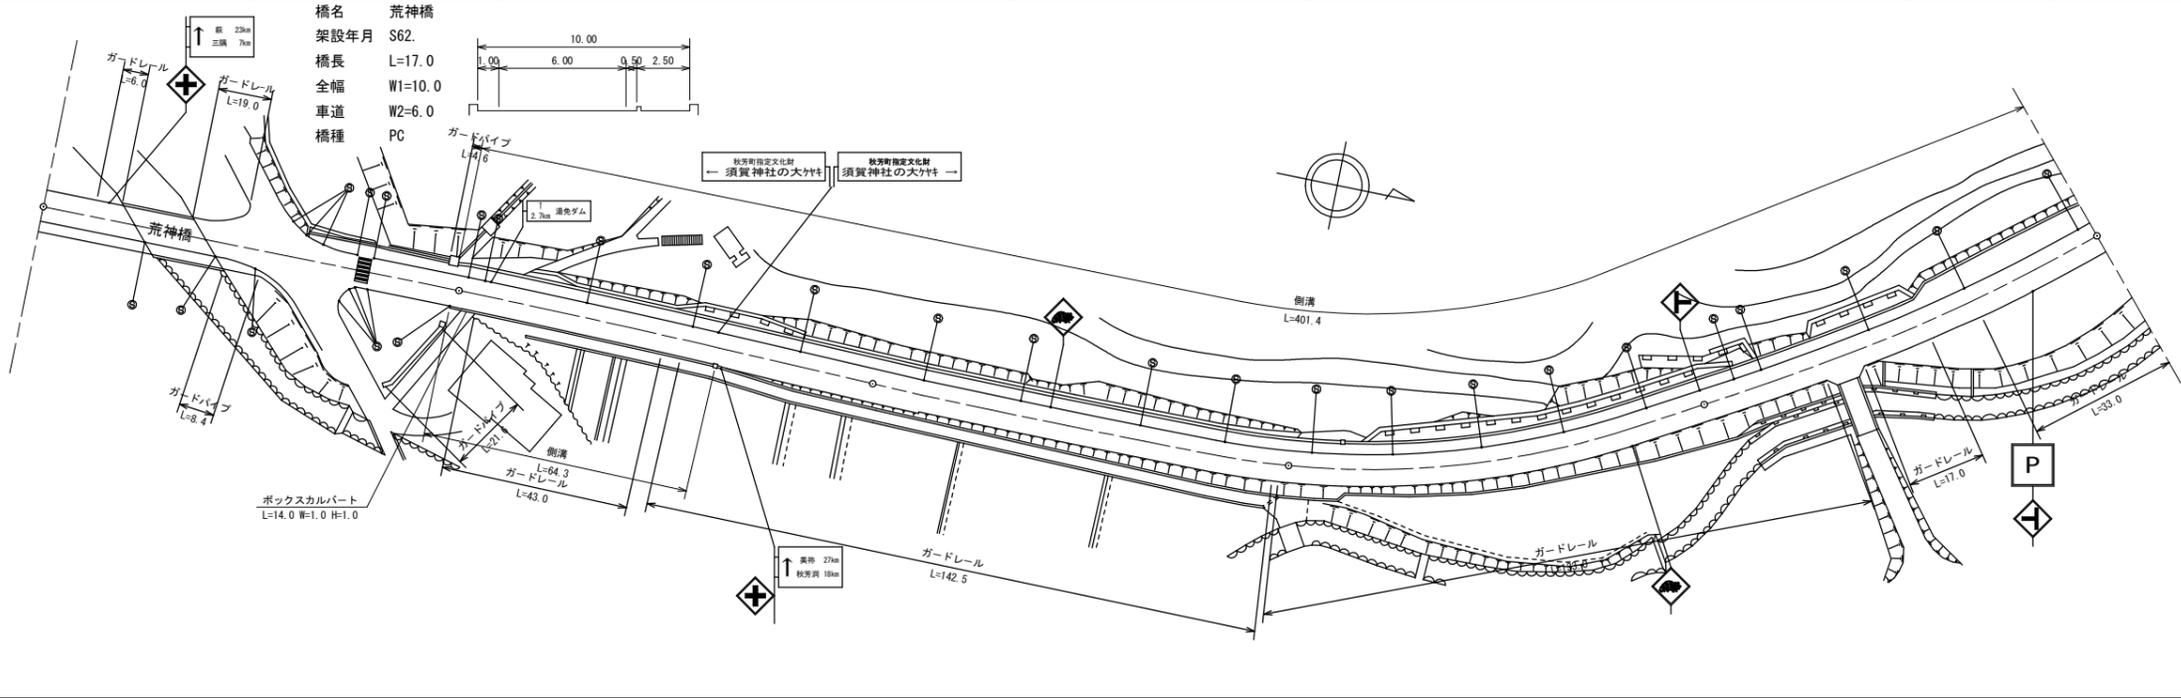

道路台帳修正履歴

カルテ番号	修正内容	調整年月日	業者名
	転記	2009.3.20	宇部セン
2009-10-126	橋梁諸元変更	2010.3.31	宇部セン
2016-10-003	案内標識 警戒標識 ガードレール	2017.3.31	宇部セン

区間番号	1	2	3	4	5	6	7	8	9	10	11	12	13	14	15	16	17	18	19	20	21	22	23	24	25	26	27	28	29	30	31	32	33
点間距離	22.0	17.0	3.1	7.5	5.5	5.0	12.5	1.5	5.5	2.5	14.0	2.5	1.6	61.3	2.8	16.4	17.9	10.0	50.0	20.0	17.9	12.6	87.4	50.1	5.0	4.0	3.0	7.2	12.8	15.5	2.4		
全幅員	10.0	10.0	10.0	10.5	10.6	12.15	11.95	14.75	13.25	10.2	9.9	10.5	10.85	11.3	11.05	11.25	11.2	11.15	10.75	10.8	10.74	10.7	10.6	10.63	10.65	10.65	13.05	13.2	13.85	14.05	13.95	13.25	
車道	6.0	6.0	6.0	6.0	6.15	7.3	7.9	7.9	7.9	6.0	6.0	6.0	6.0	6.0	6.0	6.0	6.0	6.0	6.0	6.0	6.0	6.0	6.0	6.0	6.0	6.0	6.0	6.0	6.0	6.0	6.0	6.0	
歩道																																	
左側																																	
右側																																	
路側																																	
左側																																	
右側																																	
中央																																	
側溝																																	
左側																																	
右側																																	
その他																																	
主要工物		10208																															
路面種別	AS																																AS
舗装区間番号	1 22.0	2 17.0	3 61.0			4 100.0			5 100.0			6 100.0			7 100.0																		

路線名	主要地方道 秋芳三隅線		
図面名	203610020-00		
作成年月日	2017年3月31日		
縮尺	1/1000	図面番号	20-00
事務所名	宇部土木建築事務所 (美祿支所)		