


標題	路線コード	039	図面コード	20-0	路線名	主要地方道栗野二見線	県名	山口県	地名	下関市豊北町大字滝部	図面番号	20	① 現道 2 現道(分離) 3 旧道 4 新道 5 専用自歩道
----	-------	-----	-------	------	-----	------------	----	-----	----	------------	------	----	---------------------------------

平面図
縮尺千分の一

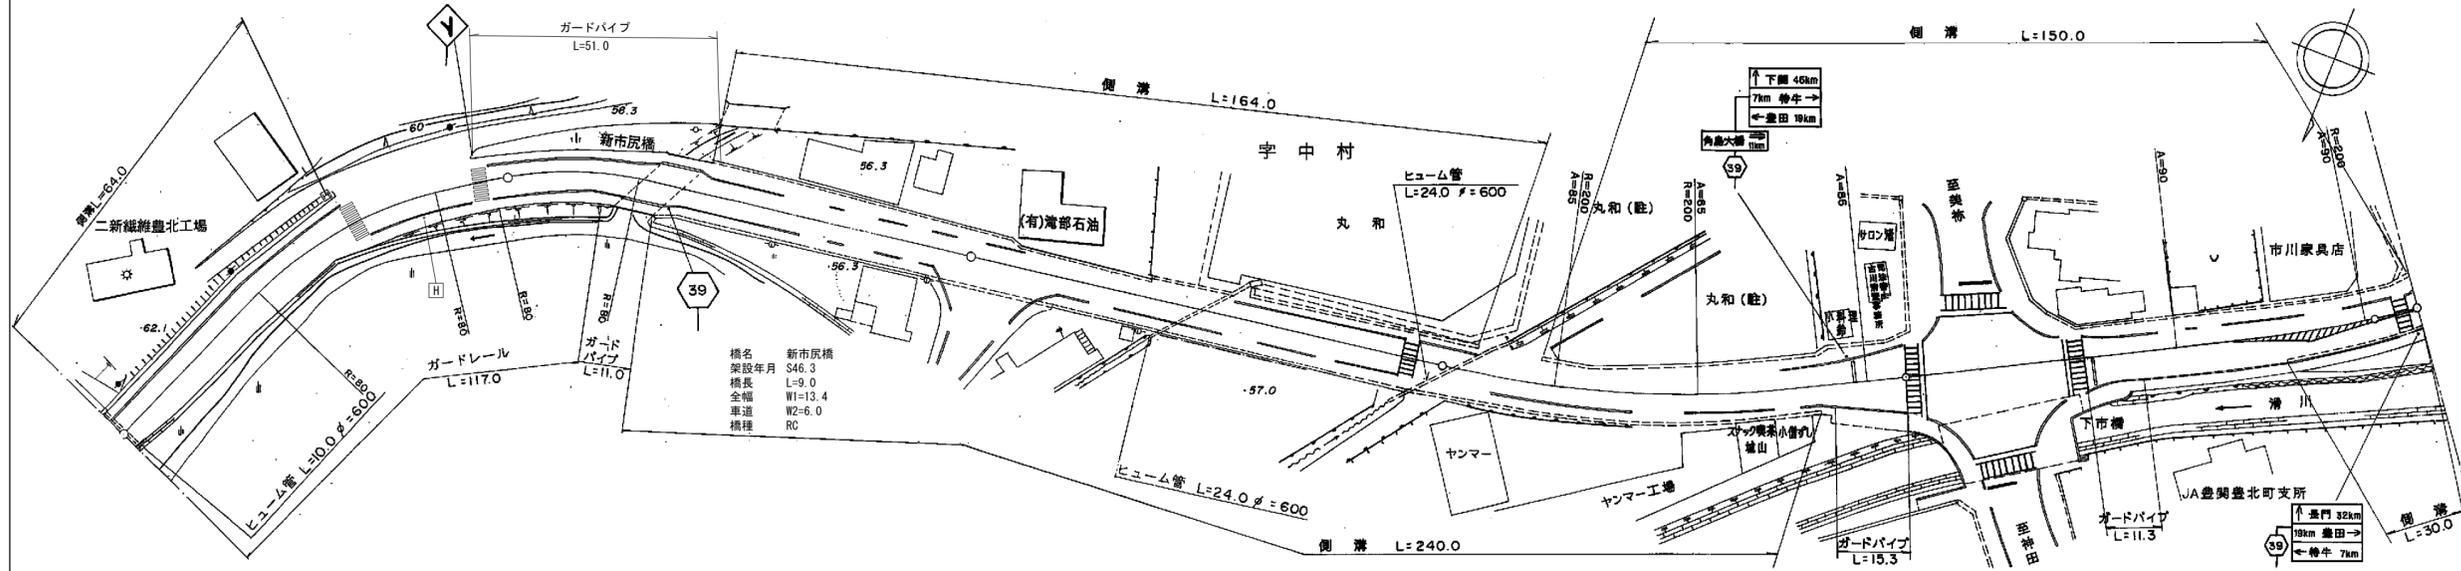

道路台帳修正履歴

カルテ番号	修正内容	調整年月日	業者名
	転記	2003.2.28	宇部建設
2009-12-120	橋梁諸元変更	2010.3.31	宇部建設
2010-12-072	道路照明設置	2011.3.31	宇部建設
2016-00-103	橋梁諸元削除	2017.3.31	宇部建設

区間	番号	距離																																						
		1	2	3	4	5	6	7	8	9	10	11	12	13	14	15	16	17	18	19	20	21	22	23	24	25	26	27	28	29	30	31	32	33	34					
点間	距離	20.0		44.0	4.0	27.0	5.0	33.0		52.0	8.0	48.0	6.0	38.0	6.0	15.0	10.0	20.0		23.0	8.0	6.0	6.0	6.0	6.0	9.0	4.0	8.0	4.0	13.0	7.0	5.0	29.0	12.0	6.0	3.0	9.0			
全幅員	全幅員	10.3	11.8	13.3	13.2	11.7	11.94	13.4		12.43	12.2	11.6	12.4	12.4	11.9	11.6	12.2	12.4	12.7		12.6	12.8	12.6	15.3	17.4	20.6	31.5	37.5	37.0	35.0	35.5	31.1	18.2	14.2	14.2	13.5	13.53	13.6		
	車道	6.0	6.0	6.0	6.0	6.0	6.0	6.0		6.0	6.0	6.0	6.0	6.0	6.0	6.0	6.0	6.0	7.0		7.1	7.5	8.0	8.5	9.0	9.0	9.0	9.0	9.0	9.0	9.0	9.0	7.5	7.0	7.0	6.5	6.4	6.1		
	歩道	2.8	2.8	2.8	2.7	2.2	2.27	2.7	2.7		2.7	2.3	2.3	2.3	2.3	2.3	2.3	2.3	2.5		2.9	3.1	3.4	3.7	4.0	4.1	4.0	3.0	3.0	3.5	3.1	3.6	2.6	2.3	2.8	2.7	2.8	2.7		
	左側	0.75	0.5	0.5	0.5	0.5	0.57	1.0	1.0		0.5	0.5	0.5	0.5	0.5	0.5	0.5	0.5	0.5		0.5	0.5	0.5	0.5	0.5	0.5	0.5	0.5	0.5	0.5	0.5	0.5	0.5	0.5	0.5	0.5	0.5	0.5	0.5	
	右側	0.75	2.5	4.0	4.0	0.5	0.57	1.0	1.0		0.5	0.5	0.5	0.5	0.5	0.5	0.5	0.5	0.5		0.5	0.5	1.0	1.5	2.0	2.0	7.0	14.0	12.0	11.0	1.0	0.5	0.5	1.4	1.6	1.6	1.55	1.4		
中央	分離帯																																							
側溝	左側	(0.8)	(0.8)	(0.8)	0.0					(0.6)	(0.6)	(0.6)	(0.6)	(0.6)	(0.6)	(0.6)	(0.6)	(0.6)	(0.6)		(0.6)	(0.6)	(0.6)	(0.6)	(0.6)	(0.6)	(0.6)	(0.6)	(0.6)	(0.6)	(0.6)	(0.6)	(0.6)	(0.6)	(0.6)	(0.6)	(0.6)	(0.6)		
側溝	右側									(0.7)	(0.6)	(0.7)	(0.6)	(0.7)	(0.6)	(0.7)	(0.6)	(0.7)	(0.6)		(0.7)	(0.6)	(0.7)	(0.6)	(0.7)	(0.6)	(0.7)	(0.6)	(0.7)	(0.6)	(0.7)	(0.6)	(0.7)	(0.6)	(0.7)	(0.6)	(0.7)	(0.6)		
その他	
主要	工作物							12304																																
路面	種別	AS																																						AS
舗装	区間		1					2																																
舗装	番号		100.0					33.0																																8
								9.0																																9.0

路線名	主要地方道栗野二見線
図面名	203912020-00
作成年月日	2011年3月31日
縮尺	1/1000
図面番号	20-00
事務所名	下関土木建築事務所 (豊田分室)