


標題	路線コード	039	図面コード	24-0	路線名	主要地方道粟野二見線	県名	山口県	地名	下関市豊北町大字滝部	図面番号	24	① 現道 2 現道(分離) 3 旧道 4 新道 5 専用自歩道
----	-------	-----	-------	------	-----	------------	----	-----	----	------------	------	----	---------------------------------

平面図
縮尺千分の一

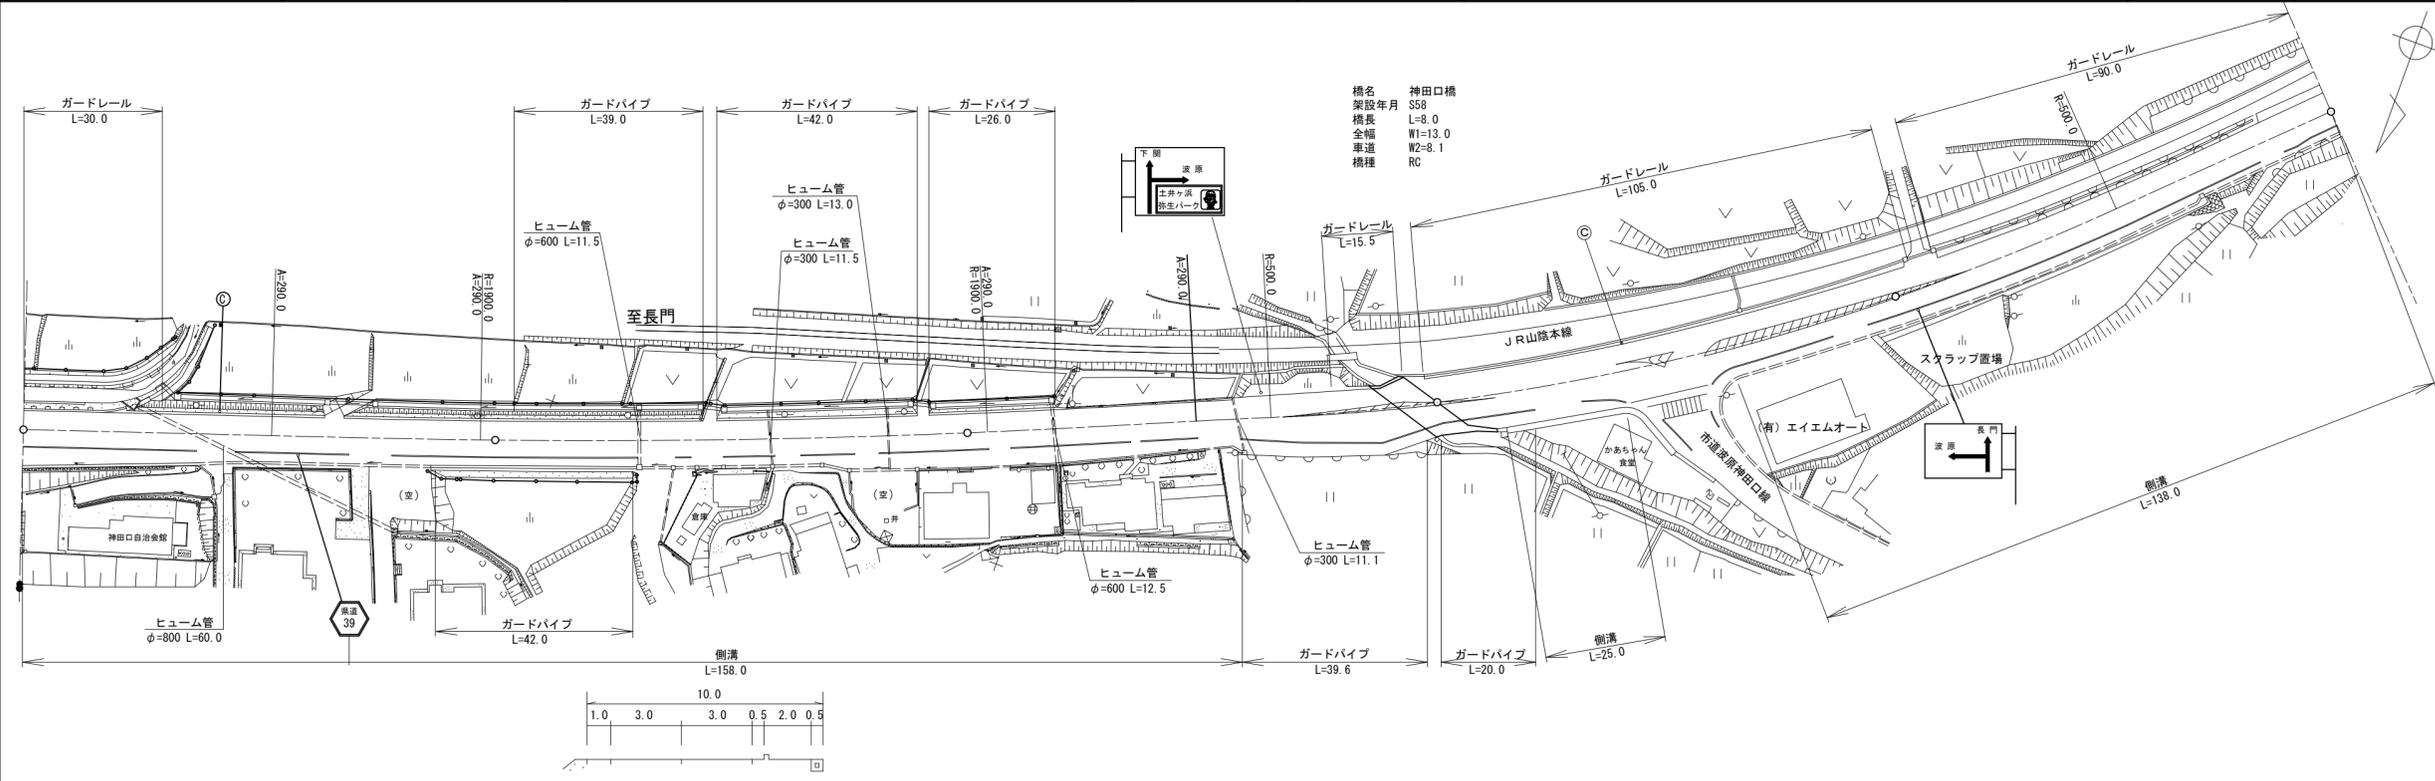

道路台帳修正履歴

カルテ番号	修正内容	調整年月日	業者名
	転記	1998. 3. 25	宇部建設
2009-12-123	橋梁緒元変更	2010. 3. 31	宇部建設
2012-12-504	道路拡幅工事	2013. 3. 22	宇部建設
2014-12-015	ガードパイプ設置	2015. 3. 31	宇部建設
2015-12-038	ガードパイプ設置	2016. 3. 31	宇部建設
2018-12-041	標識変更	2019. 3. 29	宇部建設

区間	番号	1	2	3	4	5	6	7	8	9	10	11	12	13	14	15	16	17	18	19	20	21	22	23	24	25	26	27	28	29	30	31	32	33	34	35	
点間	距離		37.0	7.0	56.0		69.0	5.0	16.0	10.0	19.0		31.0	5.0	4.0	5.0	7.7	12.2	5.0	8.4	12.5	6.0	8.9	13.0	5.0	13.4	5.0	13.8	5.0	14.1	4.0	13.0	4.0	4.0			
全幅員	全幅員		12.7	10.8	10.0		10.0	11.3	11.5	11.0	11.0		9.4	10.4	12.0	11.8	12.2	12.5	6.0	8.9	13.0	5.0	13.4	5.0	13.8	5.0	14.1	4.0	13.0	4.0	4.0						
	車道	左側	6.0	6.0	6.0	6.0	6.0	6.0	6.0	6.0	6.0		6.0	6.0	6.0	6.0	6.0	6.0	6.0	6.0	6.0	6.0	6.0	6.0	6.0	6.0	6.0	6.0	6.0	6.0	6.0	6.0	6.0	6.0	6.0	6.0	
		右側	6.0	6.0	6.0	6.0	6.0	6.0	6.0	6.0	6.0		6.0	6.0	6.0	6.0	6.0	6.0	6.0	6.0	6.0	6.0	6.0	6.0	6.0	6.0	6.0	6.0	6.0	6.0	6.0	6.0	6.0	6.0	6.0	6.0	
	歩道	左側																																			
		右側																																			
路肩	左側	1.0	1.0	1.0	1.0	1.0	1.0	1.0	1.0	1.0		1.0	1.0	1.0	1.0	1.0	1.0	1.0	1.0	1.0	1.0	1.0	1.0	1.0	1.0	1.0	1.0	1.0	1.0	1.0	1.0	1.0	1.0	1.0	1.0		
	右側	0.5	0.5	0.5	0.5	0.5	0.5	0.5	0.5	0.5		0.5	0.5	0.5	0.5	0.5	0.5	0.5	0.5	0.5	0.5	0.5	0.5	0.5	0.5	0.5	0.5	0.5	0.5	0.5	0.5	0.5	0.5	0.5	0.5	0.5	
中央	左側																																				
	右側																																				
側溝	左側																																				
	右側																																				
その他																																					
主要	工作物																																				
路面	種別	AS																																			AS
	舗装																																				
区間	番号	1	2	3	4	5	6	7	8	9	10	11	12	13	14	15	16	17	18	19	20	21	22	23	24	25	26	27	28	29	30	31	32	33	34	35	
舗装	区間	100.0	100.0	92.0	8.0	100.0																															

路線名	主要地方道粟野二見線
図面名	203912024-00
作成年月日	2019年3月29日
縮尺	1/1000
図面番号	24-00
事務所名	下関土木建築事務所 (豊田分室)