


平面図 縮尺千分の一

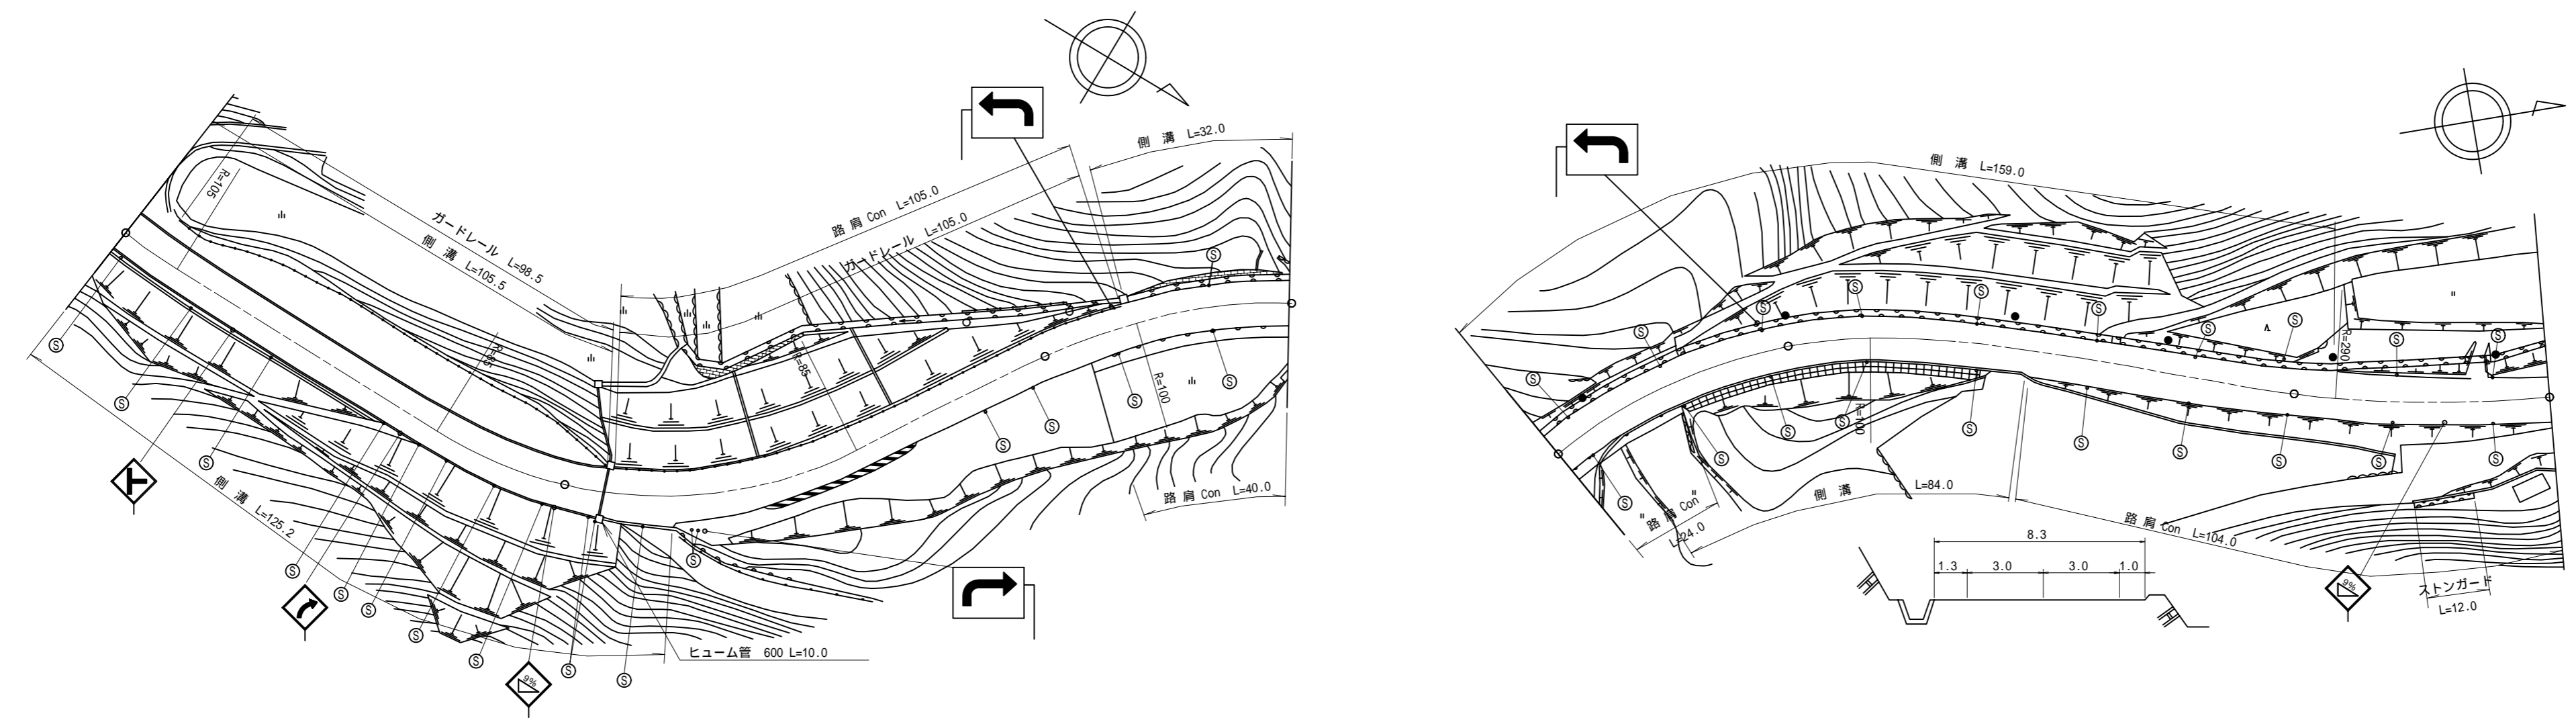

道路台帳修正履歴

カルテ番号	修正内容	調整年月日	業者名
	転記	2008.01.31	ヤマコン
2011-05-029	視線誘導標設置	2012.03.25	ヤマコン

区間	番号	100.0																					200.0	300.0	400.0	450.0	500.0
	距離	1	2	3	4	5	6	7	8	9	10	11	12	13	14	15	16	17	18	19	20	21	22				
全幅員	全幅員	9.5	9.2	9.0	9.0	9.5	10.0	9.5	9.5	10.1	8.15	8.15	8.19	8.85	8.85	9.35	8.8	8.31	8.3	8.0	8.0	8.0	8.0				
	車道	車道	6.5	6.2	6.0	6.0	6.5	7.0	7.0	7.0	7.0	6.0	6.0	6.0	6.0	6.0	6.0	6.0	6.0	6.0	6.0	6.0	6.0				
		左側						1.5	1.5	1.5	1.5	1.0	1.0	1.3	1.3	1.3	1.3	1.3	1.3	1.3	1.0	1.0	1.0				
	歩道	右側						1.5	1.5	1.5	1.5	1.5	1.5	1.5	1.5	1.5	1.5	1.5	1.5	1.5	1.5	1.5	1.5				
		左側	1.5	1.5	1.5	1.5	1.5	1.5	1.5	1.5	1.5	1.5	1.5	1.5	1.5	1.5	1.5	1.5	1.5	1.5	1.5	1.5	1.5				
路肩	右側	1.5	1.5	1.5	1.5	1.5	1.5	1.5	1.5	1.5	1.5	1.5	1.5	1.5	1.5	1.5	1.5	1.5	1.5	1.5	1.5	1.5					
	左側	1.5	1.5	1.5	1.5	1.5	1.5	1.5	1.5	1.5	1.5	1.5	1.5	1.5	1.5	1.5	1.5	1.5	1.5	1.5	1.5	1.5					
中央	中央																										
	分離帯																										
側溝	左側	(0.5)	(0.5)	(0.5)	(0.5)	(0.5)	(0.5)	(0.5)	(0.5)	0.0	1.2	1.2	1.2	1.2	1.2	1.2	1.2	1.2	1.2	1.2	1.2	1.2					
	右側	(0.5)	(0.5)	(0.5)	(0.5)	(0.5)	(0.5)	(0.5)	(0.5)	0.0	0.0	0.0	0.0	0.0	0.0	0.0	0.0	0.0	0.0	0.0	0.0	0.0					
その他		1.1	2.8	7.1	8.1	7.9	4.6	3.7	0.0	0.0	0.0	0.0	0.0	0.0	0.0	0.0	0.0	0.0	0.0	0.0	0.0	0.0					
主要	工作物																										
路面	種別	AS																				AS					
舗装	区間		1							2																	
	番号		100.0							100.0																	

路線名	主要地方道 下松鹿野線
図面名	204105027-00
作成年月日	2012年3月25日
縮尺	1/1000 図面番号 27-00
事務所名	周南土木建築事務所