


平面図
縮尺千分の一

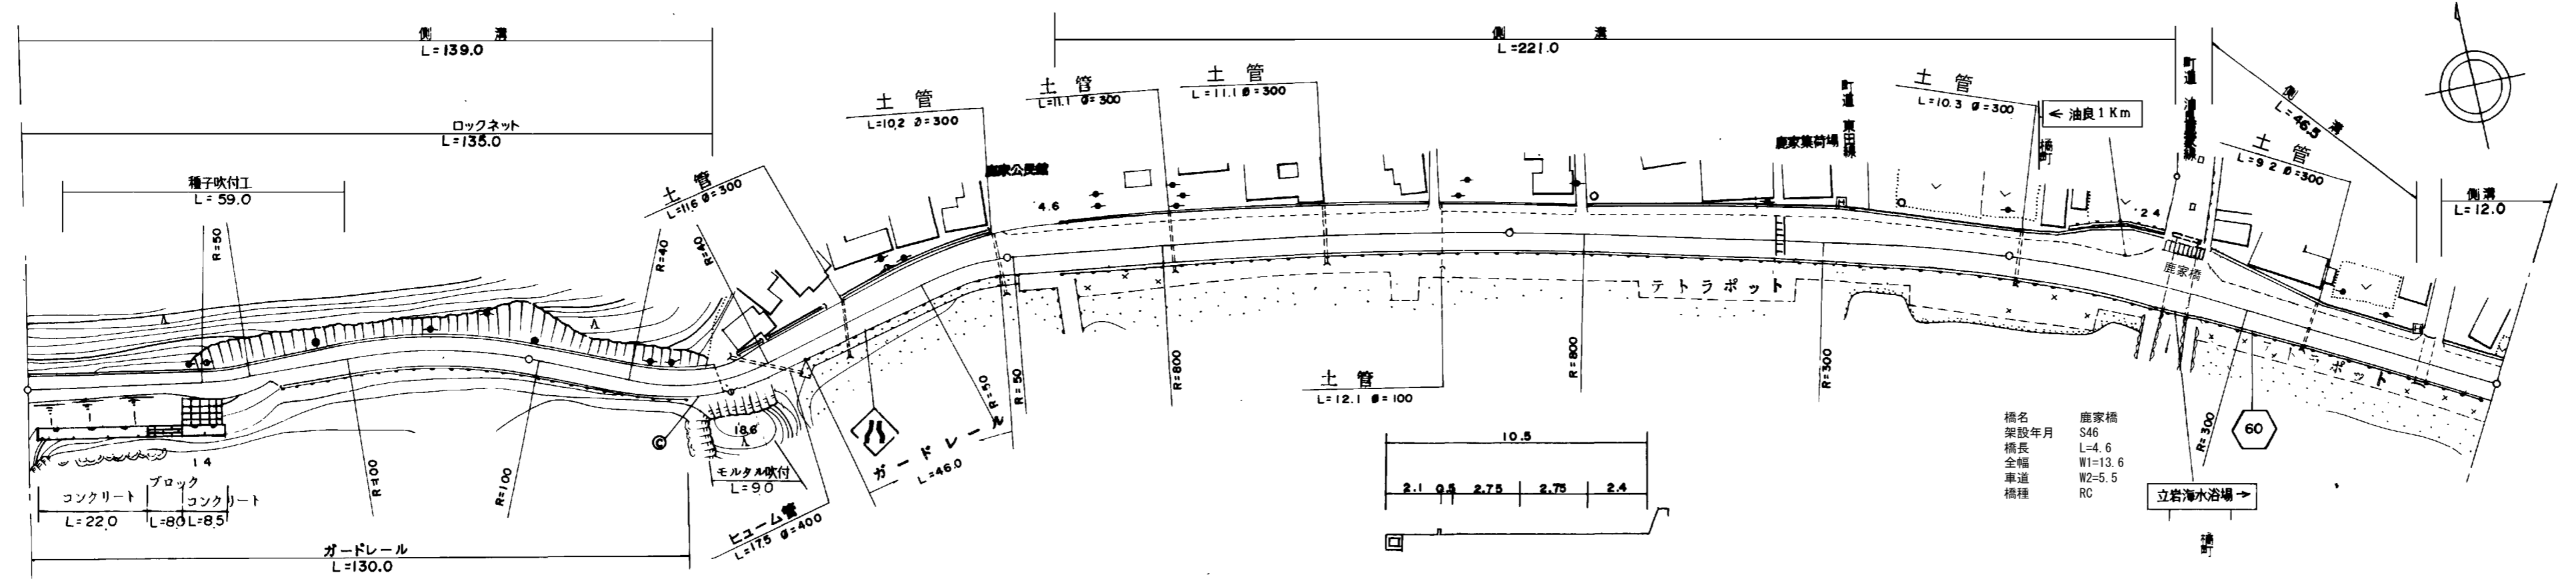

道路台帳修正履歴

カルテ番号	修正内容	調整年月日	業者名
	転記	2005. 3. 31	エムエスシー
2009-01-073	橋梁諸元変更	2010. 3. 31	エムエスシー
2014-01-022	標識撤去	2014. 3. 31	エムエスシー

区間	番号	距離																							
		1	2	3	4	5	6	7	8	9	10	11	12	13	14	15	16	17	18	19	20	21	22	23	24
全幅員		4.5	4.3	4.1	5.1	4.5	5.5	6.0	6.7	9.5	10.1	10.5	11.3	9.7	9.7	10.6	13.0	13.6	13.6	11.9	9.0	8.6	9.0	9.0	
全幅員内訳	車道	3.5	3.0	3.0	3.0	3.5	4.5	5.0	5.5	5.5	5.5	5.5	5.5	5.5	5.5	5.5	5.5	5.5	5.5	5.5	5.5	5.5	5.5	5.5	
	歩道																								
	左側																								
	右側																								
	路肩																								
中央分離帯		0.5	0.8	0.6	1.6	0.6	0.5	0.5	0.7	0.5	2.0	2.4	3.2	1.6	1.6	1.6	1.8	1.6	1.6	1.5	0.9	0.5	0.5		
側溝	左側	0.6	0.6	0.6	0.6	0.6	0.6	0.6	0.6	0.6	0.6	0.6	0.6	0.6	0.6	0.6	0.6	0.6	0.6	0.6	0.6	0.6	0.6		
	右側																								
その他																									
主要	工作物																								
路面	種別	as																						as	
舗装	区間番号	1	2	3	4	5	6	7																	
		100.0	100.0	100.0	100.0	32.0	4.6	63.4																	

路線名	主要地方道橋東和線		
図面名	206001005-00		
作成年月日	2009年3月31日		
縮尺	1/1000	図面番号	05-00
事務所名	柳井土木建築事務所 (大島分室)		