


標題	路線コード	060	図面コード	26-0	路線名	主要地方道橋東和線	県名	山口県	地名	大島郡周防大島町大字外入	図面番号	26	① 現道 2 現道(分離) 3 旧道 4 新道 5 専用自歩道
----	-------	-----	-------	------	-----	-----------	----	-----	----	--------------	------	----	---------------------------------

平面図
縮尺千分の一

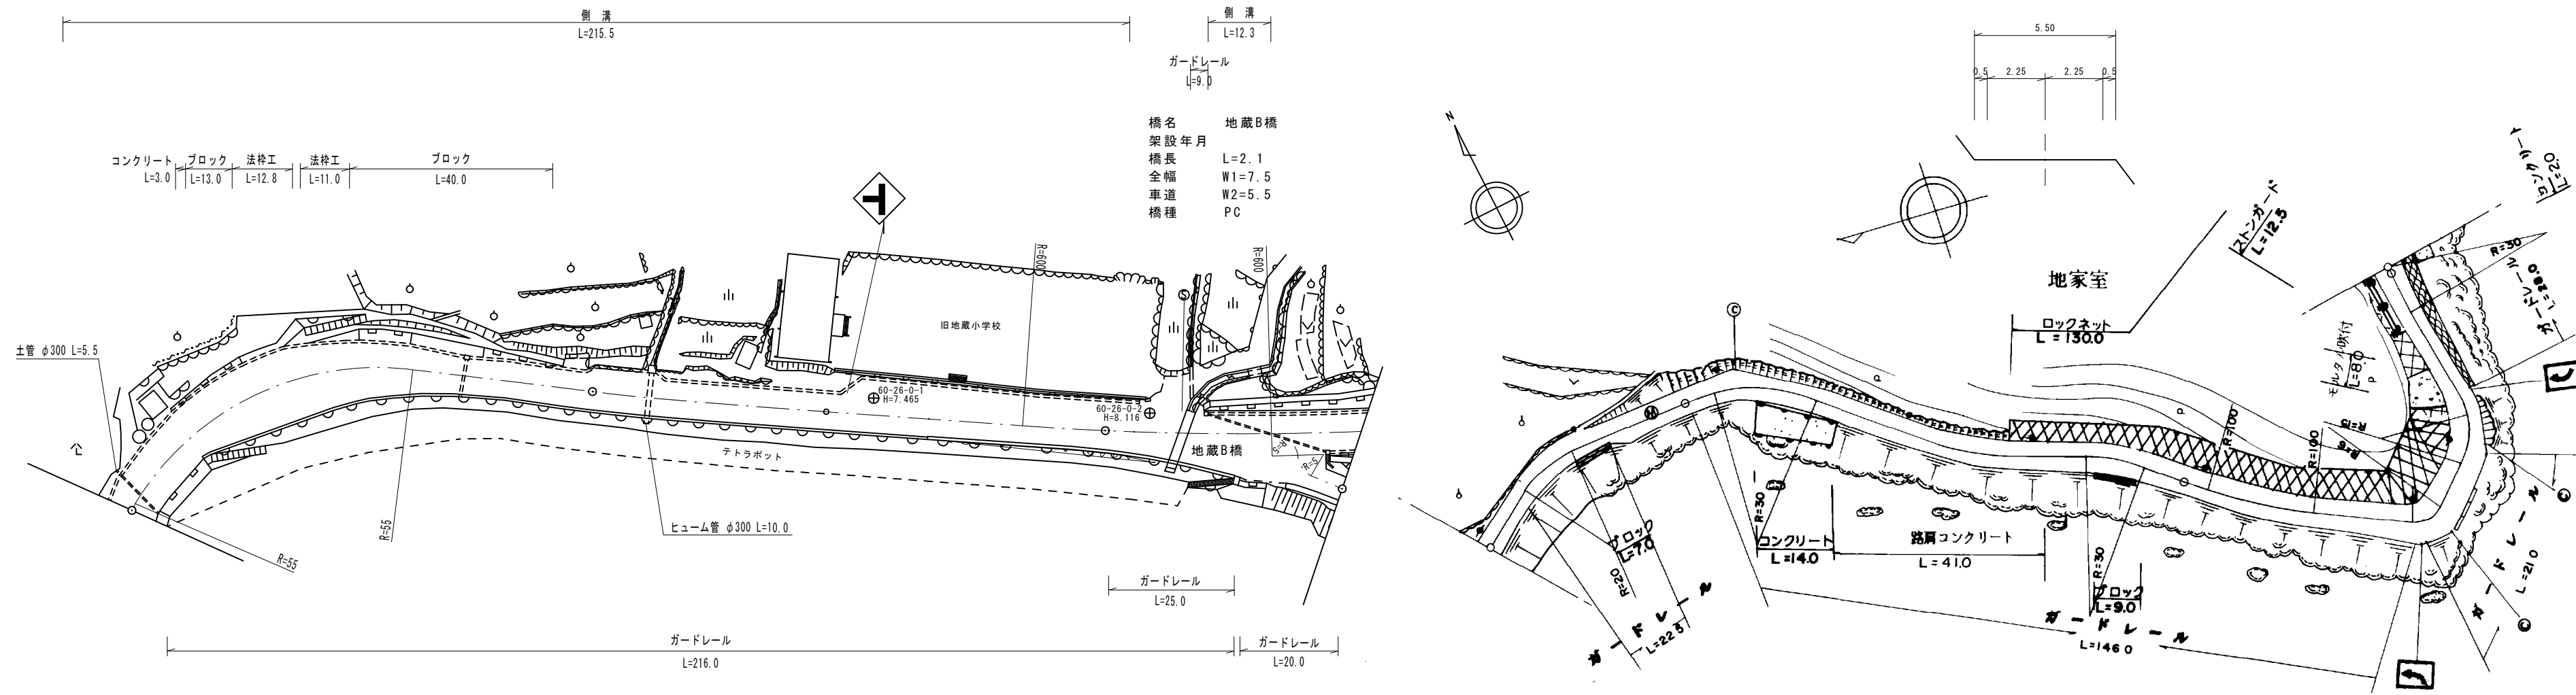

道路台帳修正履歴

カルテ番号	修正内容	調整年月日	業者名
	転記	2005. 3. 31	エムエスシー
2009-01-079	橋梁諸元変更	2010. 3. 31	エムエスシー
2015-01-034	橋梁削除	2016. 3. 31	エムエスシー
2018-01-022	橋梁諸元追加	2019. 3. 29	エムエスシー
2021-01-021	現道拡幅	2022. 3. 31	エムエスシー

区間 番号	100.0																																200.0																																300.0																																400.0																																500.0																																501.6
	1	2	3	4	5	6	7	8	9	10	11	12	13	14	15	16	17	18	19	20	21	22	23	24	25	26	27	28	29	30	31	32	
点間 距離	6.0	14.0	25.0	31.0	34.0	24.0	12.0	34.3	4.0	47.7	6.5	7.8	2.1	3.6	12.3	14.5	4.3	21.5	11.0	3.5	12.9	9.0	71.0	20.0	24.0	21.0	16.0	8.5	11.5	19.6	
全幅員 内訳	全幅員	9.3	9.3	10.2	13.4	7.6	7.6	8.7	7.5	10.8	9.9	9.7	8.2	8.2	8.1	5.0	5.0	5.0	4.5	5.0	5.5	6.0	6.0	5.5	6.0	8.0	7.5	6.0	5.0	5.0	
	車道	5.5	5.5	5.5	5.5	5.5	5.5	5.5	5.5	5.5	5.5	5.5	5.5	5.5	5.5	4.0	4.0	4.0	3.5	4.0	4.5	4.5	4.5	4.5	4.5	4.5	4.5	4.5	4.0	4.0	
	歩道	
	左側	
	右側	
側溝	左側	(0.5)	(0.5)	(0.5)	(0.5)	(0.5)	(0.5)	(0.5)	(0.5)	(0.5)	(0.5)	(0.5)	(0.5)	(0.5)	(0.5)	(0.5)	(0.5)	(0.5)	(0.5)	(0.5)	(0.5)	(0.5)	(0.5)	(0.5)	(0.5)	(0.5)	(0.5)	(0.5)	(0.5)	(0.5)	
	右側	
	中央	
主要 路面	AS	
舗装 区間 番号	1	2	3	4	5	6	7	8	9	10	11	12	13	14	15	16	17	18	19	20	21	22	23	24	25	26	27	28	29	30	31	32	
	100.0	100.0	14.3	2.1	83.6	100.0	100.0	

路線名	主要地方道橋東和線		
図面名	206001026-00		
作成年月日	2022年3月31日		
縮尺	1/1000	図面番号	26-00
事務所名	柳井土木建築事務所 (大島分室)		