


平面図
縮尺千分の一

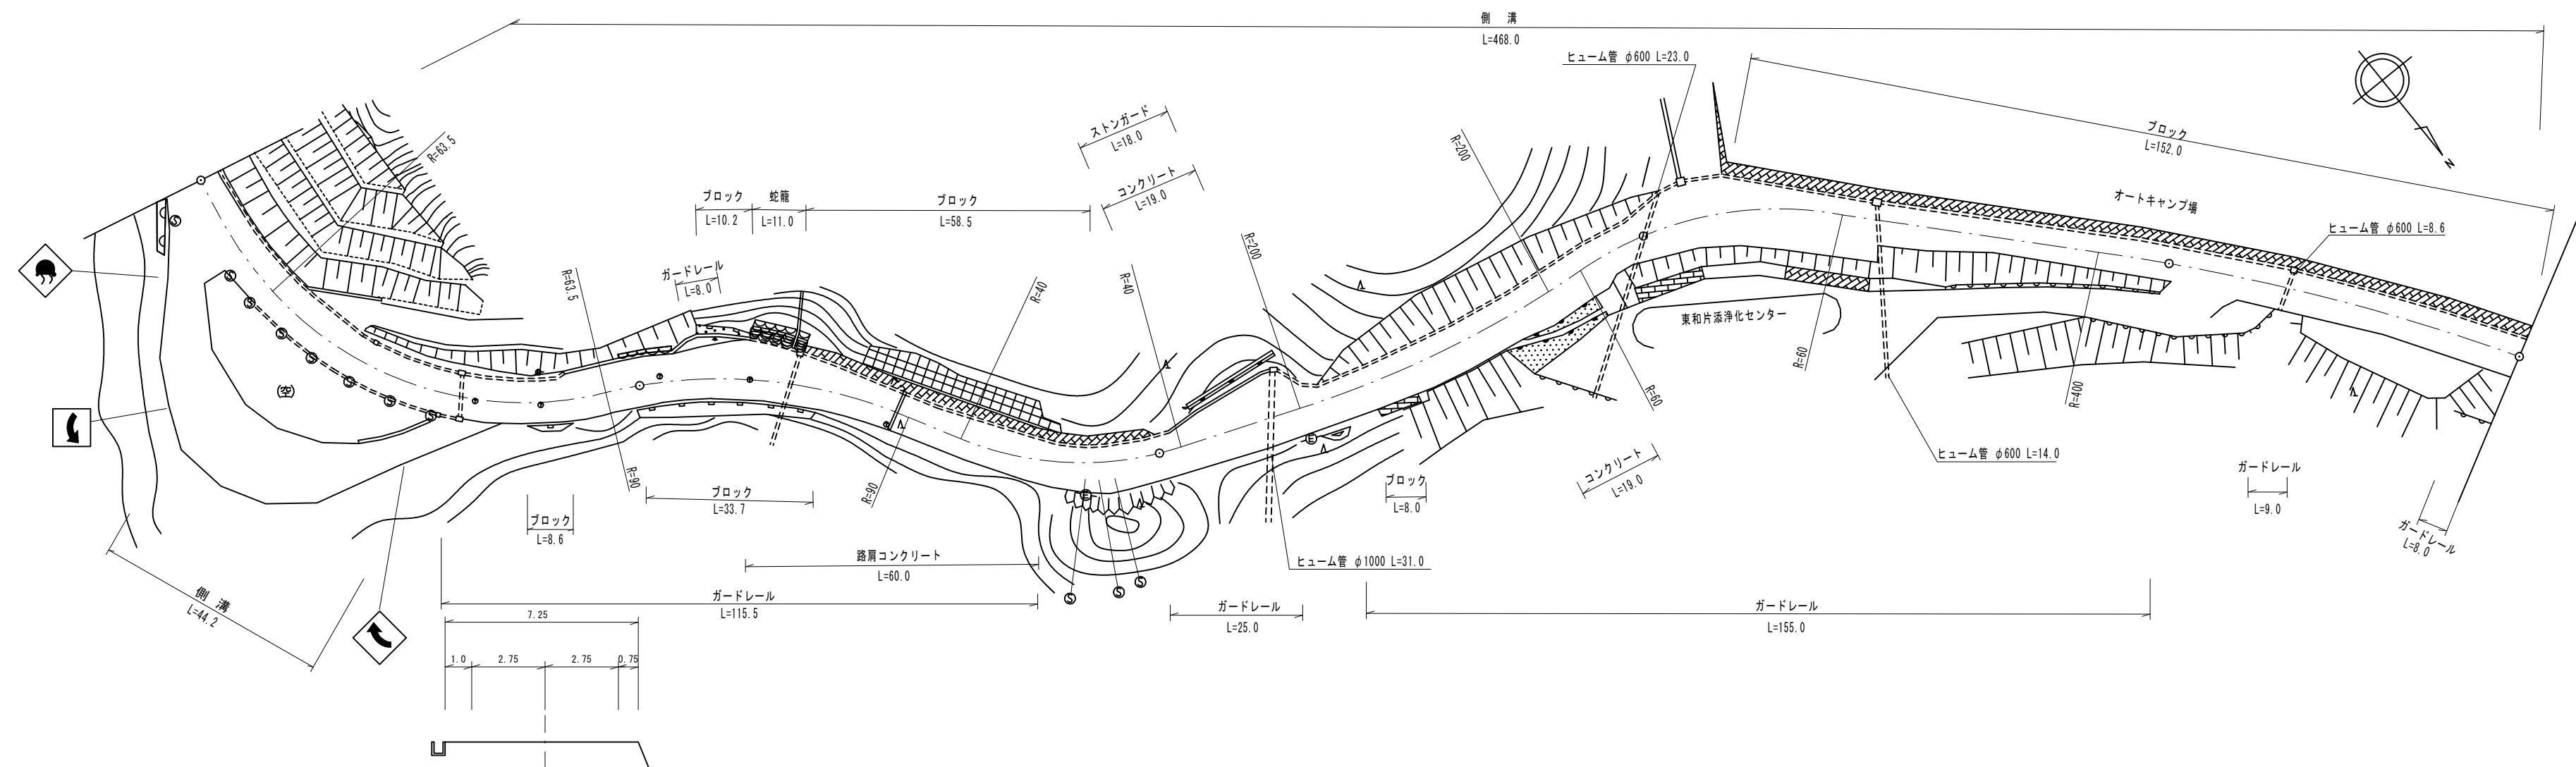

区間	番号	1	2	3	4	5	6	7	8	9	10	11	12	13	14	15	16	17	18	19	20	21	22	23	24	25	26	27	28	29	30	31	32	33	34						
点間	距離	23.5	19.0	22.0	20.0	15.5	20.0	28.0	8.5	8.5	20.0	15.0	21.0	7.0	8.0	10.0	10.0	10.0	7.0	10.0	5.0	10.0	3.0	10.0	20.0	20.0	22.0	17.0	10.0	5.0	23.0	22.0	14.0	9.0							
全幅員	全幅員	8.0	9.4	9.25	10.45	9.3	9.4	11.2	7.8	8.0	9.6	9.8	15.0	8.6	9.2	8.7	8.0	9.7	9.5	7.6	9.5	10.2	12.5	11.7	9.6	7.6	7.6	7.6	7.62	7.7	7.8	7.6	7.3	7.3							
	車道	6.0	7.3	6.5	6.5	6.5	6.4	6.0	5.8	5.5	5.5	5.5	5.5	5.5	5.5	5.5	5.5	5.5	5.5	5.5	5.5	5.5	5.5	5.5	5.5	5.5	5.5	5.5	5.5	5.5	5.5	5.5	5.5	5.5	5.5	5.5					
	左側歩道	
	右側歩道	
	路肩	左側	1.5	1.5	1.5	2.7	2.0	2.2	4.4	0.75	1.0	1.0	2.8	0.5	1.25	1.25	1.25	1.25	2.95	2.75	0.85	2.85	5.75	4.95	4.95	0.75	0.75	0.75	0.77	0.85	0.95	0.85	0.55	0.55	1.25	1.25					
側溝	左側	(0.5)	(0.5)	(0.5)	(0.45)	(0.45)	0.6	0.6	(0.5)	(0.5)	(0.5)	(0.5)	(0.5)	(0.5)	(0.5)	(0.5)	(0.5)	(0.5)	(0.5)	(0.5)	(0.5)	(0.5)	(0.5)	(0.5)	(0.5)	(0.5)	(0.5)	(0.5)	(0.5)	(0.5)	(0.5)	(0.5)	(0.5)	(0.5)	(0.5)	(0.5)	(0.5)	(0.5)	(0.5)		
	右側		(0.45)	(0.45)	(0.45)	(0.45)	0.6	0.6	(0.5)	(0.5)	(0.5)	(0.5)	(0.5)	(0.5)	(0.5)	(0.5)	(0.5)	(0.5)	(0.5)	(0.5)	(0.5)	(0.5)	(0.5)	(0.5)	(0.5)	(0.5)	(0.5)	(0.5)	(0.5)	(0.5)	(0.5)	(0.5)	(0.5)	(0.5)	(0.5)	(0.5)	(0.5)	(0.5)	(0.5)		
その他	
主要	工作物	
路面	種別	AS																																							AS
舗装	区間		1																																						
番号			100.0																																						

道路台帳修正履歴

カルテ番号	修正内容	調整年月日	業者名
	転記	2006. 3. 31	エムエスシー
2020-01-006	現道拡幅	2021. 3. 31	エムエスシー
2021-01-028	ストンガード追加	2022. 3. 31	エムエスシー

路線名	主要地方道橋東和線		
図面名	206001039-00		
作成年月日	2022年3月31日		
縮尺	1/1000	図面番号	39-00
事務所名	柳井土木建築事務所 (大島分室)		